


Trackbed Sample Locations		
Type & No.	Chainage	Offset
ABS1	126M 47C	Down Cess
ABS2	126M 57C	Down Cess
ABS3	126M 65C	Four Foot
ABS4	126M 75C	Down Cess
ABS5	127M 03C	Down Cess
ABS6	127M 25C	Down Cess
ABS7	127M 35C	Four Foot
ABS8	127M 38C	Down Cess
DB (ABS9)	127M 42C	Four Foot
ABS10	127M 55C	Down Cess
ABS11	127M 60C	Four Foot
ABS12	127M 61C	Down Cess
ABS13	128M 02C	Up Cess
ABS14	128M 14C	Four Foot
ABS15	128M 17C	Four Foot
ABS16	128M 33C	Four Foot
DB (ABS17)	128M 42C	Four Foot
DB (ABS18)	128M 42C	Down Cess
DB (ABS19)	128M 63C	Down Cess
DB (ABS20)	128M 67C	Four Foot
ABS21	128M 72C	Down Cess
ABS22	128M 17C	Down Cess
ABS23	128M 26C	Down Cess
ABS24	128M 28C	Sublot

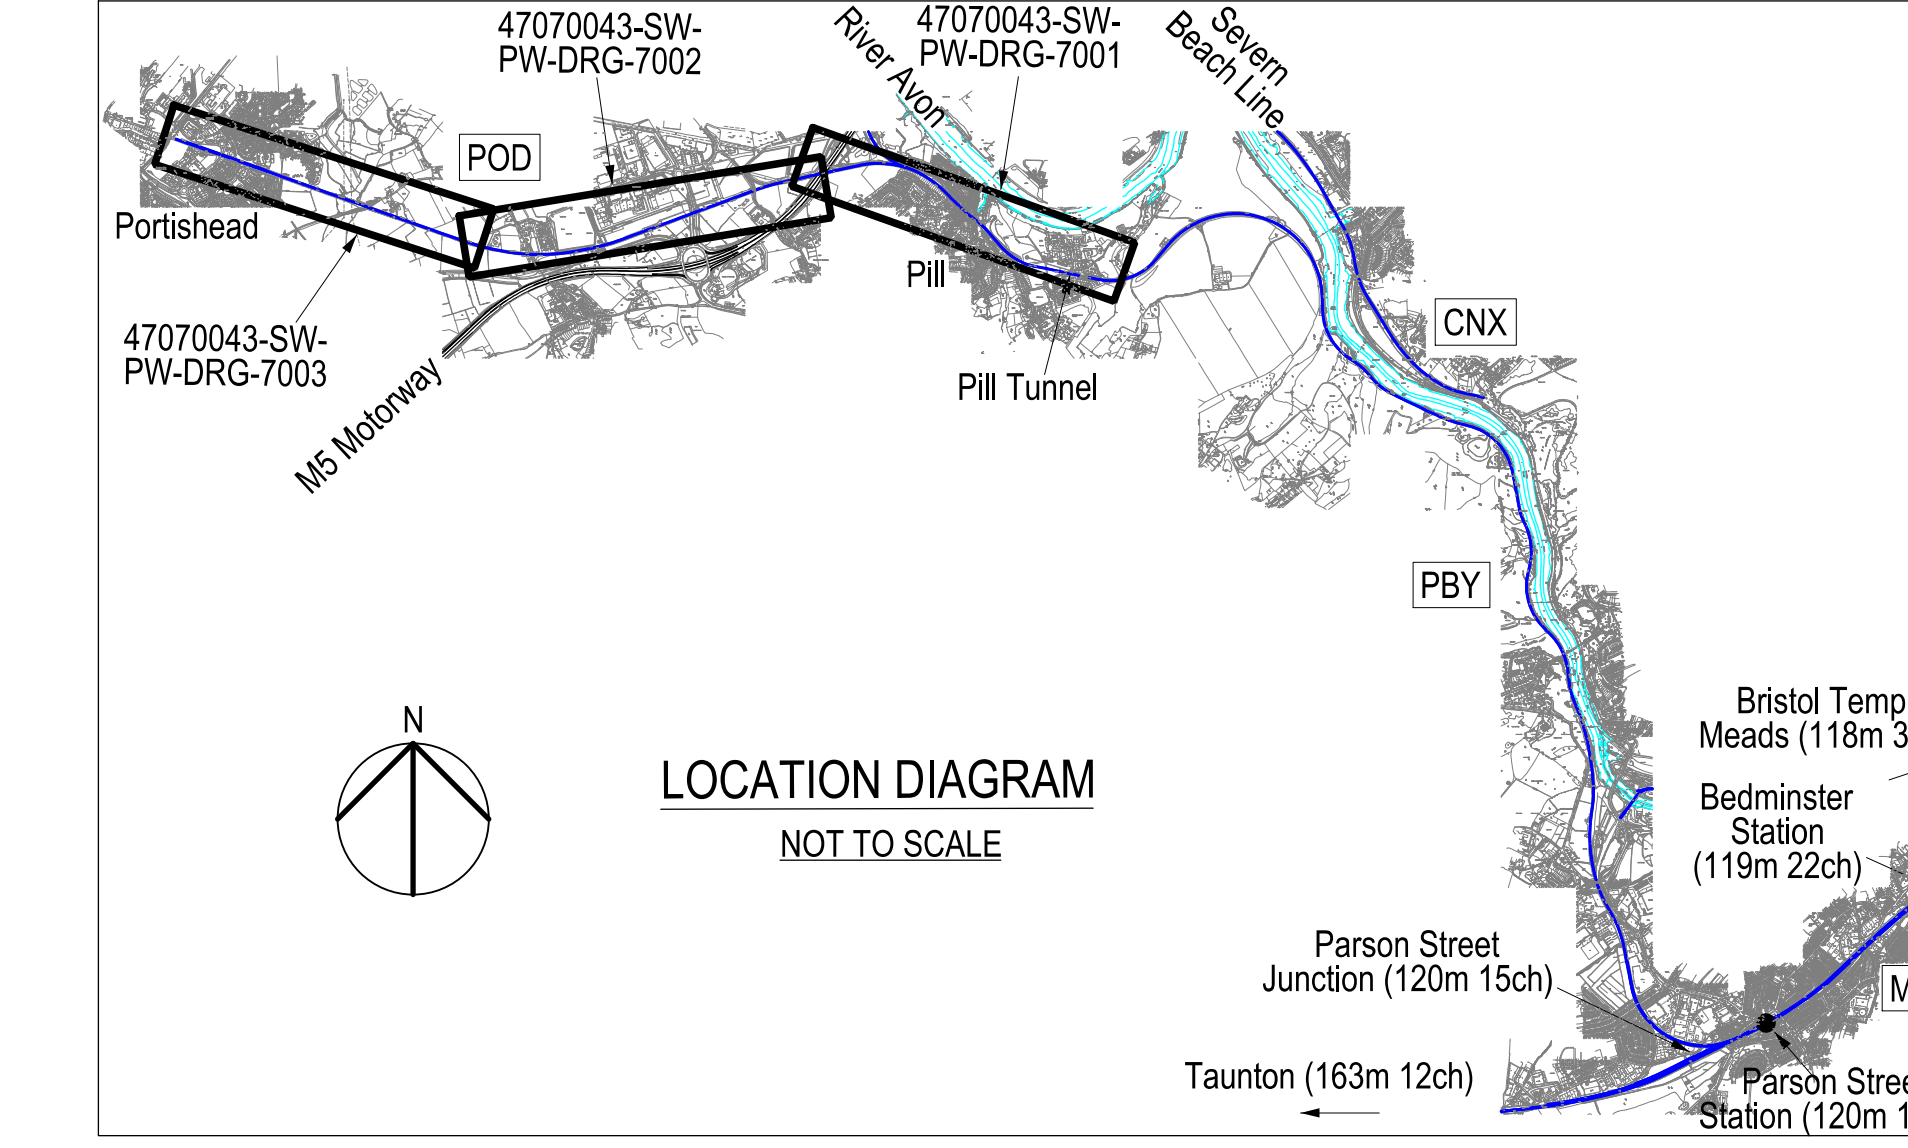

This drawing is for preliminary purposes only and is subject to amendment during design development. UNDER NO CIRCUMSTANCES MUST THIS DRAWING BE USED FOR CONSTRUCTION PURPOSES.

© Crown copyright and database rights 2014.  
Ordnance Survey [0100040692]

Avon Road and/or other and/or other details added	JB	PA	JA	MA	2014	PO3
Gridlines/Annotations added	JB	PA	JA	MA	2014	PO3
Revision Details	By	CD	Appd	Checked	Scale	Scale

Purpose of Issue: PRELIMINARY (GRIP STAGE 2)

Client: Network Rail

Project Title: UID 140569 METROWEST PHASE 1

Drawing Title: METRO WEST PHASE 1 PILL TO PORTISHEAD Outline Alignment Plans Eastern Section - Sheet 1 of 3

Designed	Drawn	Checked	Approved	Date
JB	JB	JB	JB	04/07/2014

Scale: 1:1000  
POD: PBV 126 MP - 127 MP

This document has been prepared in accordance with the scope of URS. URS accepts no liability for any use of this document other than by its client and only for the purposes for which it was prepared and provided. © URS Infrastructure & Environment UK Limited

URS Infrastructure & Environment UK Limited  
Tisbury 3  
Newbridge Square  
Swindon SN1 1BY  
+44 (0)1753 508 500  
+44 (0)1753 508 501  
www.ursglobal.com

Drawing Number: 47070043-SW-PW-DRG-7001  
Rev: P03