

Trackbed Sample Locations		
Type & No.	Chainage	Offset
ABS1	128M 47C	Down Cess
ABS2	128M 57C	Down Cess
ABS3	128M 65C	Four Foot
ABS4	128M 75C	Down Cess
ABS5	127M 03C	Down Cess
ABS6	127M 25C	Down Cess
ABS7	127M 38C	Four Foot
ABS8	127M 38C	Down Cess
DB (ABS9)	127M 42C	Four Foot
ABS10	127M 56C	Down Cess
ABS11	127M 60C	Four Foot
ABS12	127M 61C	Down Cess
ABS13	128M 02C	Up Cess
ABS14	128M 14C	Four Foot
ABS15	128M 17C	Four Foot
ABS16	128M 33C	Four Foot
DB (ABS17)	128M 42C	Four Foot
DB (ABS18)	128M 42C	Down Cess
DB (ABS19)	128M 63C	Down Cess
DB (ABS20)	128M 67C	Four Foot
ABS21	128M 72C	Down Cess
ABS22	128M 17C	Down Cess
ABS23	128M 26C	Down Cess
ABS24	128M 28C	Swifoot

Indicative Cross Section of Sheepway overbridge at Chainage 4645m (facing Pill) - Not to Scale



LOCATION DIAGRAM NOT TO SCALE

Continues on URS drawing no. 47070043-SW-PW-DRG-7001

Continues on URS drawing no. 47070043-SW-PW-DRG-7002

KEY:

- Proposed Trackwork
- Existing Redundant Trackwork
- ABS Location
- DP Location

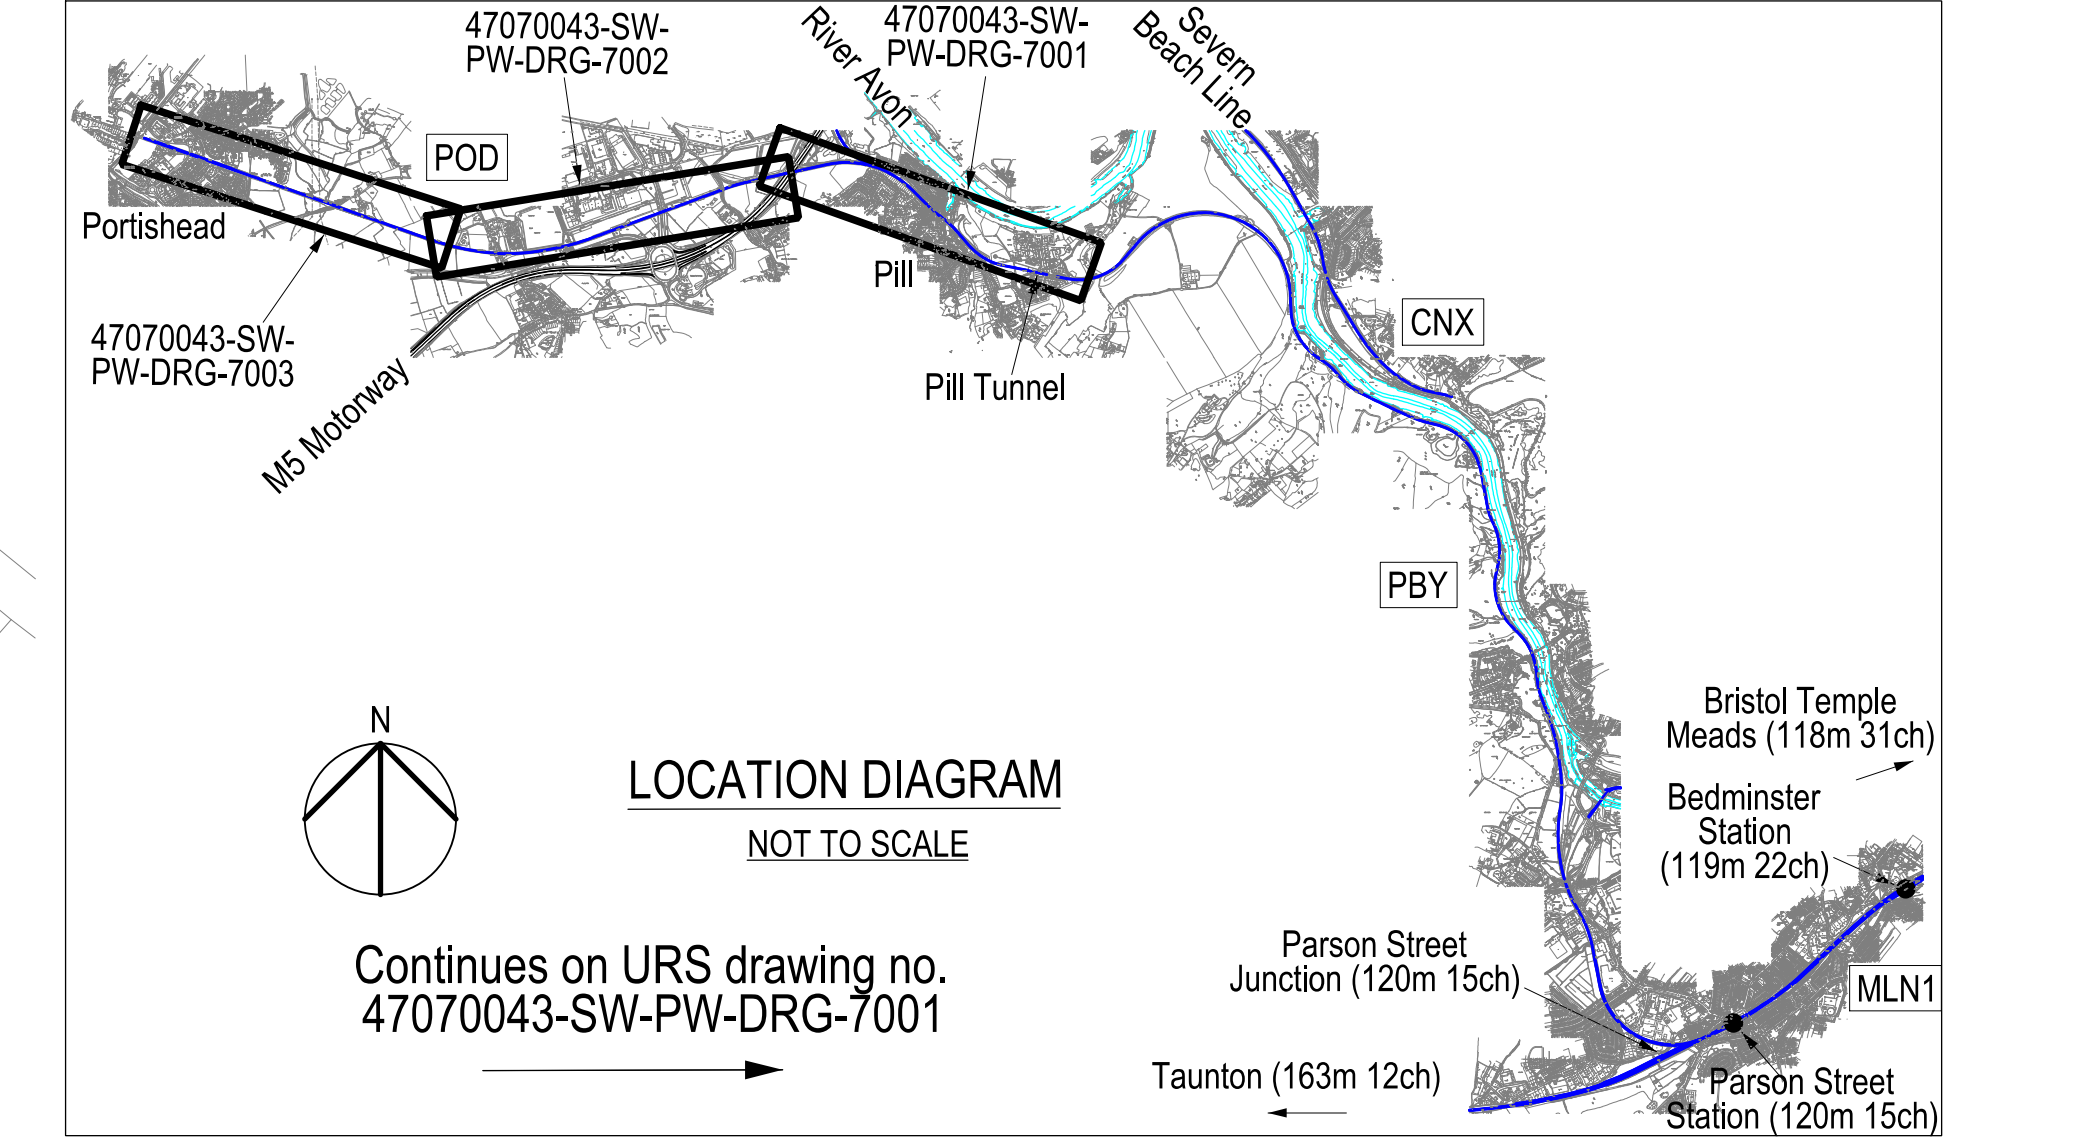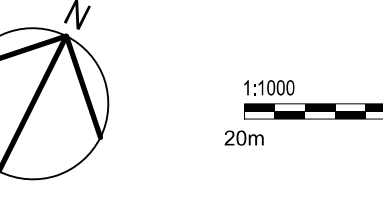

This drawing is for preliminary purposes only and is subject to amendment during design development. UNDER NO CIRCUMSTANCES MUST THIS DRAWING BE USED FOR CONSTRUCTION PURPOSES.

Revision Details	By	CHK	APP	DATE	REV
Purpose of Issue	PRELIMINARY (GRIP STAGE 2)				



UID 140569
METROWEST
PHASE 1

METRO WEST PHASE 1
PILL TO PORTISHEAD
Outline Alignment Plans
Western Section - Sheet 3 of 3

Designed	Drawn	Checked	Approved	Date
Library	By	By	By	By
Availability	URS Internal Project No.	Project Manager	URS Internal Project No.	Project Manager
Scale	47070043	Karl Heale	47070043	Karl Heale
Scale	1:1000	+44 (0)1783 508 500	1:1000	+44 (0)1783 508 500

This document has been prepared in accordance with the scope of URS engagement with client and is subject to the terms of the agreement. URS accepts no liability for any use of this document other than by its client and only if the original has been signed and provided. © URS Infrastructure & Environment UK Limited



47070043-SW-PW-DRG-7003
Rev: P02