

Rev By Chkd Apprvd Date Description

Bath & North East Somerset, Bristol, North Somerset and South Gloucestershire Councils working together to improve your local transport

CH2M HILL
1 The Square Temple Quay Bristol BS1 6DG
Tel +44 (0)117 910 2580 Fax +44 (0)117 910 2581
www.ch2m.com

Ch2M

PORTISHEAD BRANCH LINE (METROWEST PHASE 1)

Drawing

ASHTON VALE ROAD VISUALISATION

VIEW 1 OF 3

 Drawn by: Date: 

 Checked by: Date: 

 Approved by: Date: 

 Drawing No.
 Revision

674946.BD.29.01-VIS-15

Drawing Scale: NTS

CONSULTATION DRAFT



Rev By Chkd Apprvd Date Description



CH2M HILL

1 The Square Temple Quay Bristol BS1 6DG
Tel +44 (0)117 910 2580 Fax +44 (0)117 910 2581
www.ch2m.com

Ch2M

PORTISHEAD BRANCH LINE (METROWEST PHASE 1)

Drawing

ASHTON VALE ROAD VISUALISATION

VIEW 2 OF 3

 Drawn by: Date: 

 Checked by: Date: 


 Approved by: Date: 

 Drawing No.
 Revision

674946.BD.29.01-VIS-16

Drawing Scale: NTS

CONSULTATION DRAFT

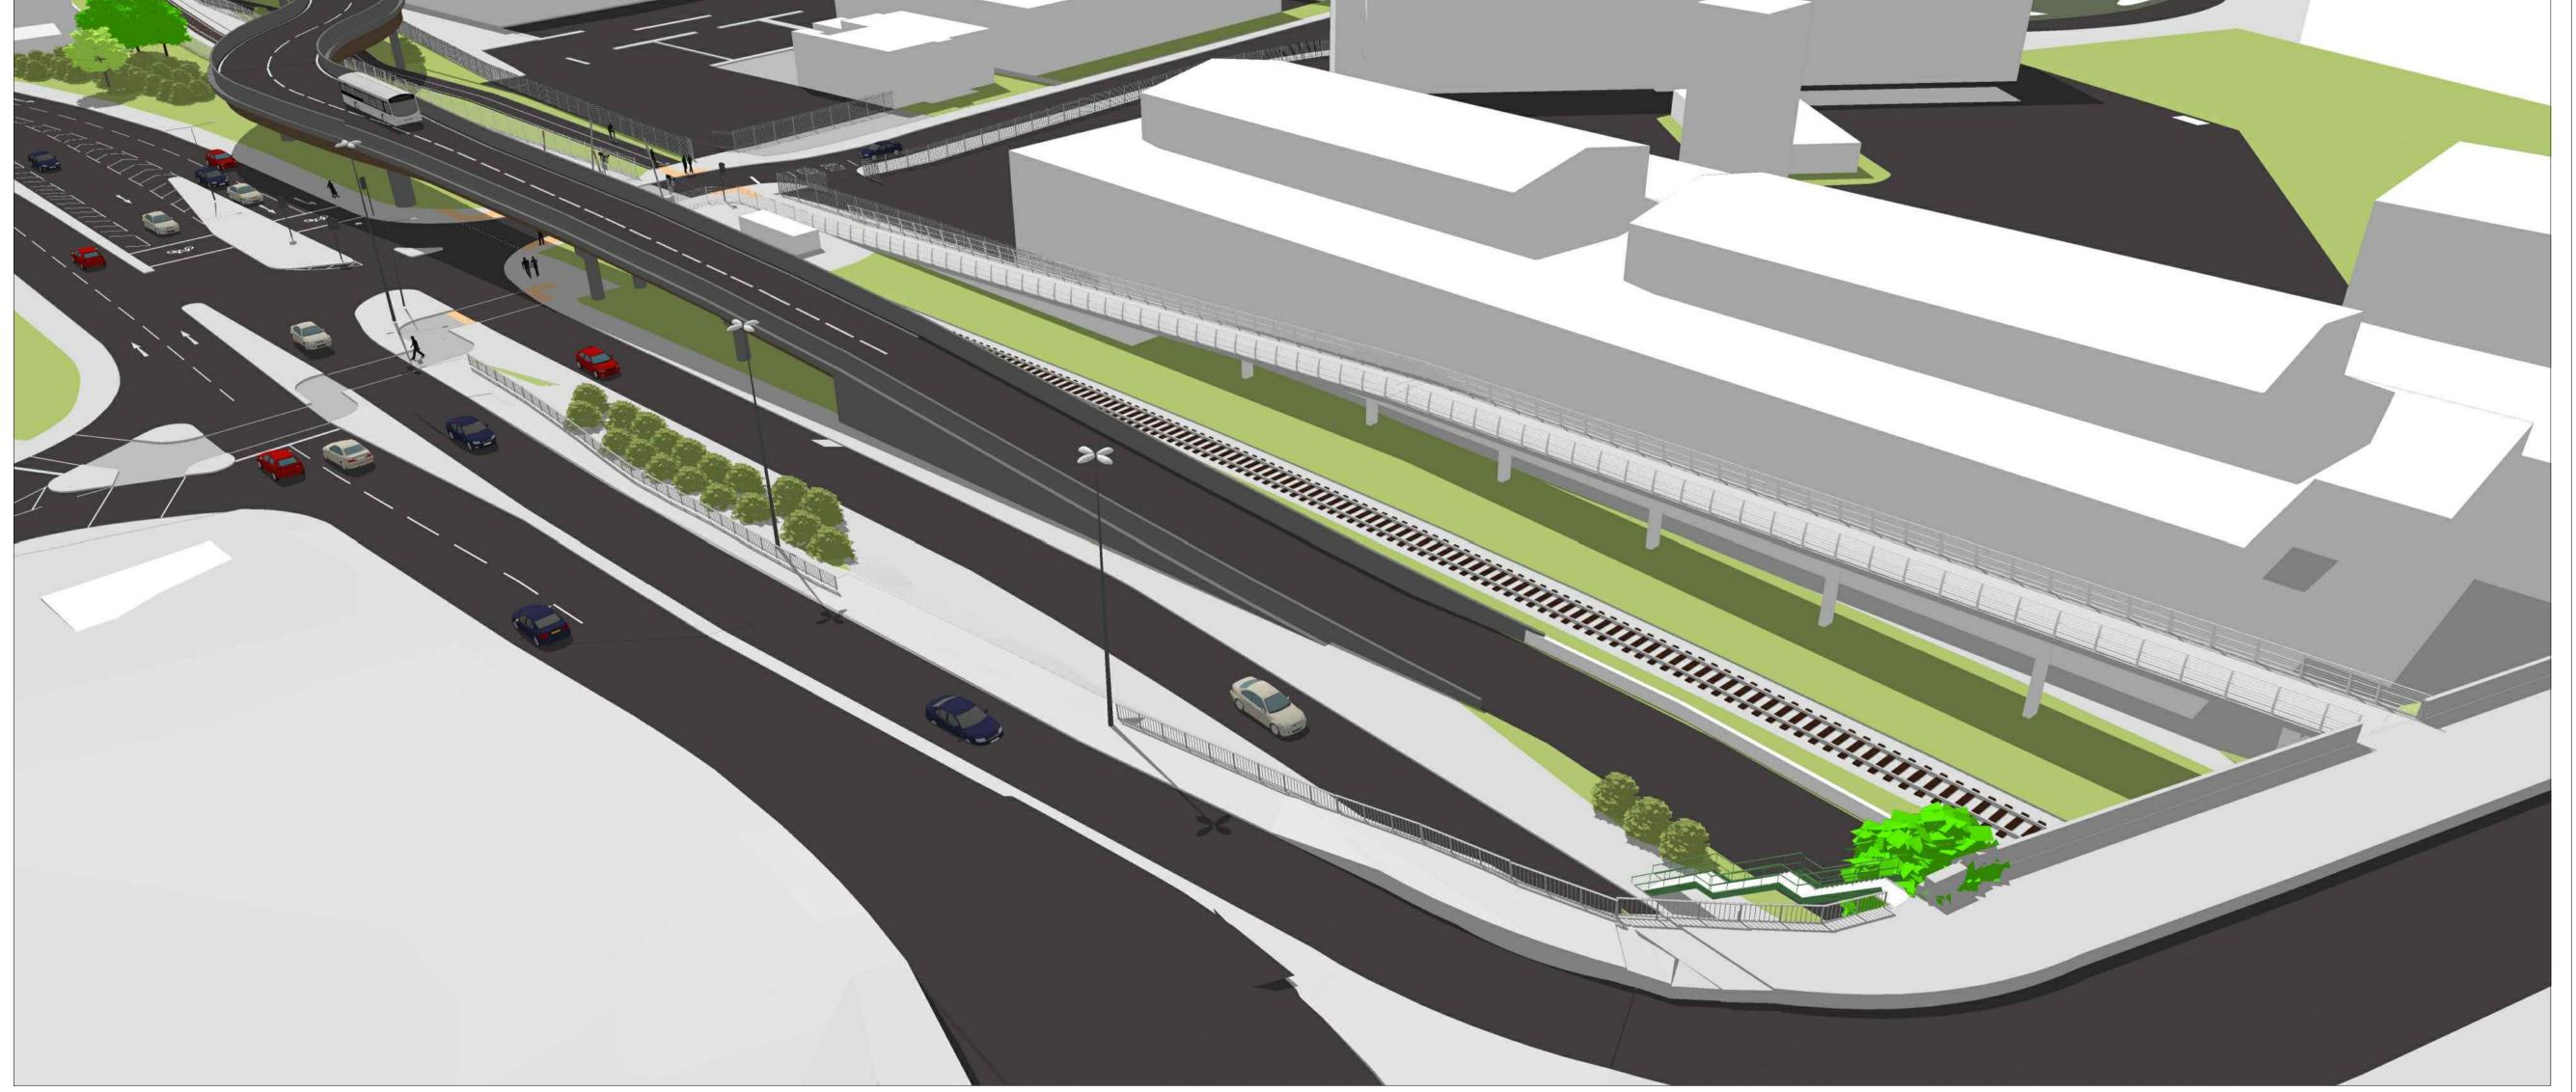

Rev By Chkd Apprvd Date Description

travelwest\*

CH2M HILL
1 The Square Temple Quay Bristol BS1 6DG
Tel +44 (0)117 910 2580 Fax +44 (0)117 910 2581
www.ch2m.com

PORTISHEAD BRANCH LINE (METROWEST PHASE 1)

ASHTON VALE ROAD VISUALISATION

VIEW 3 OF 3

Drawn by: -Date: -Checked by: -Date: -Approved by: -Date: -Drawing No.

674946.BD.29.01-VIS-17

Drawing Scale: NTS

CONSULTATION DRAFT