



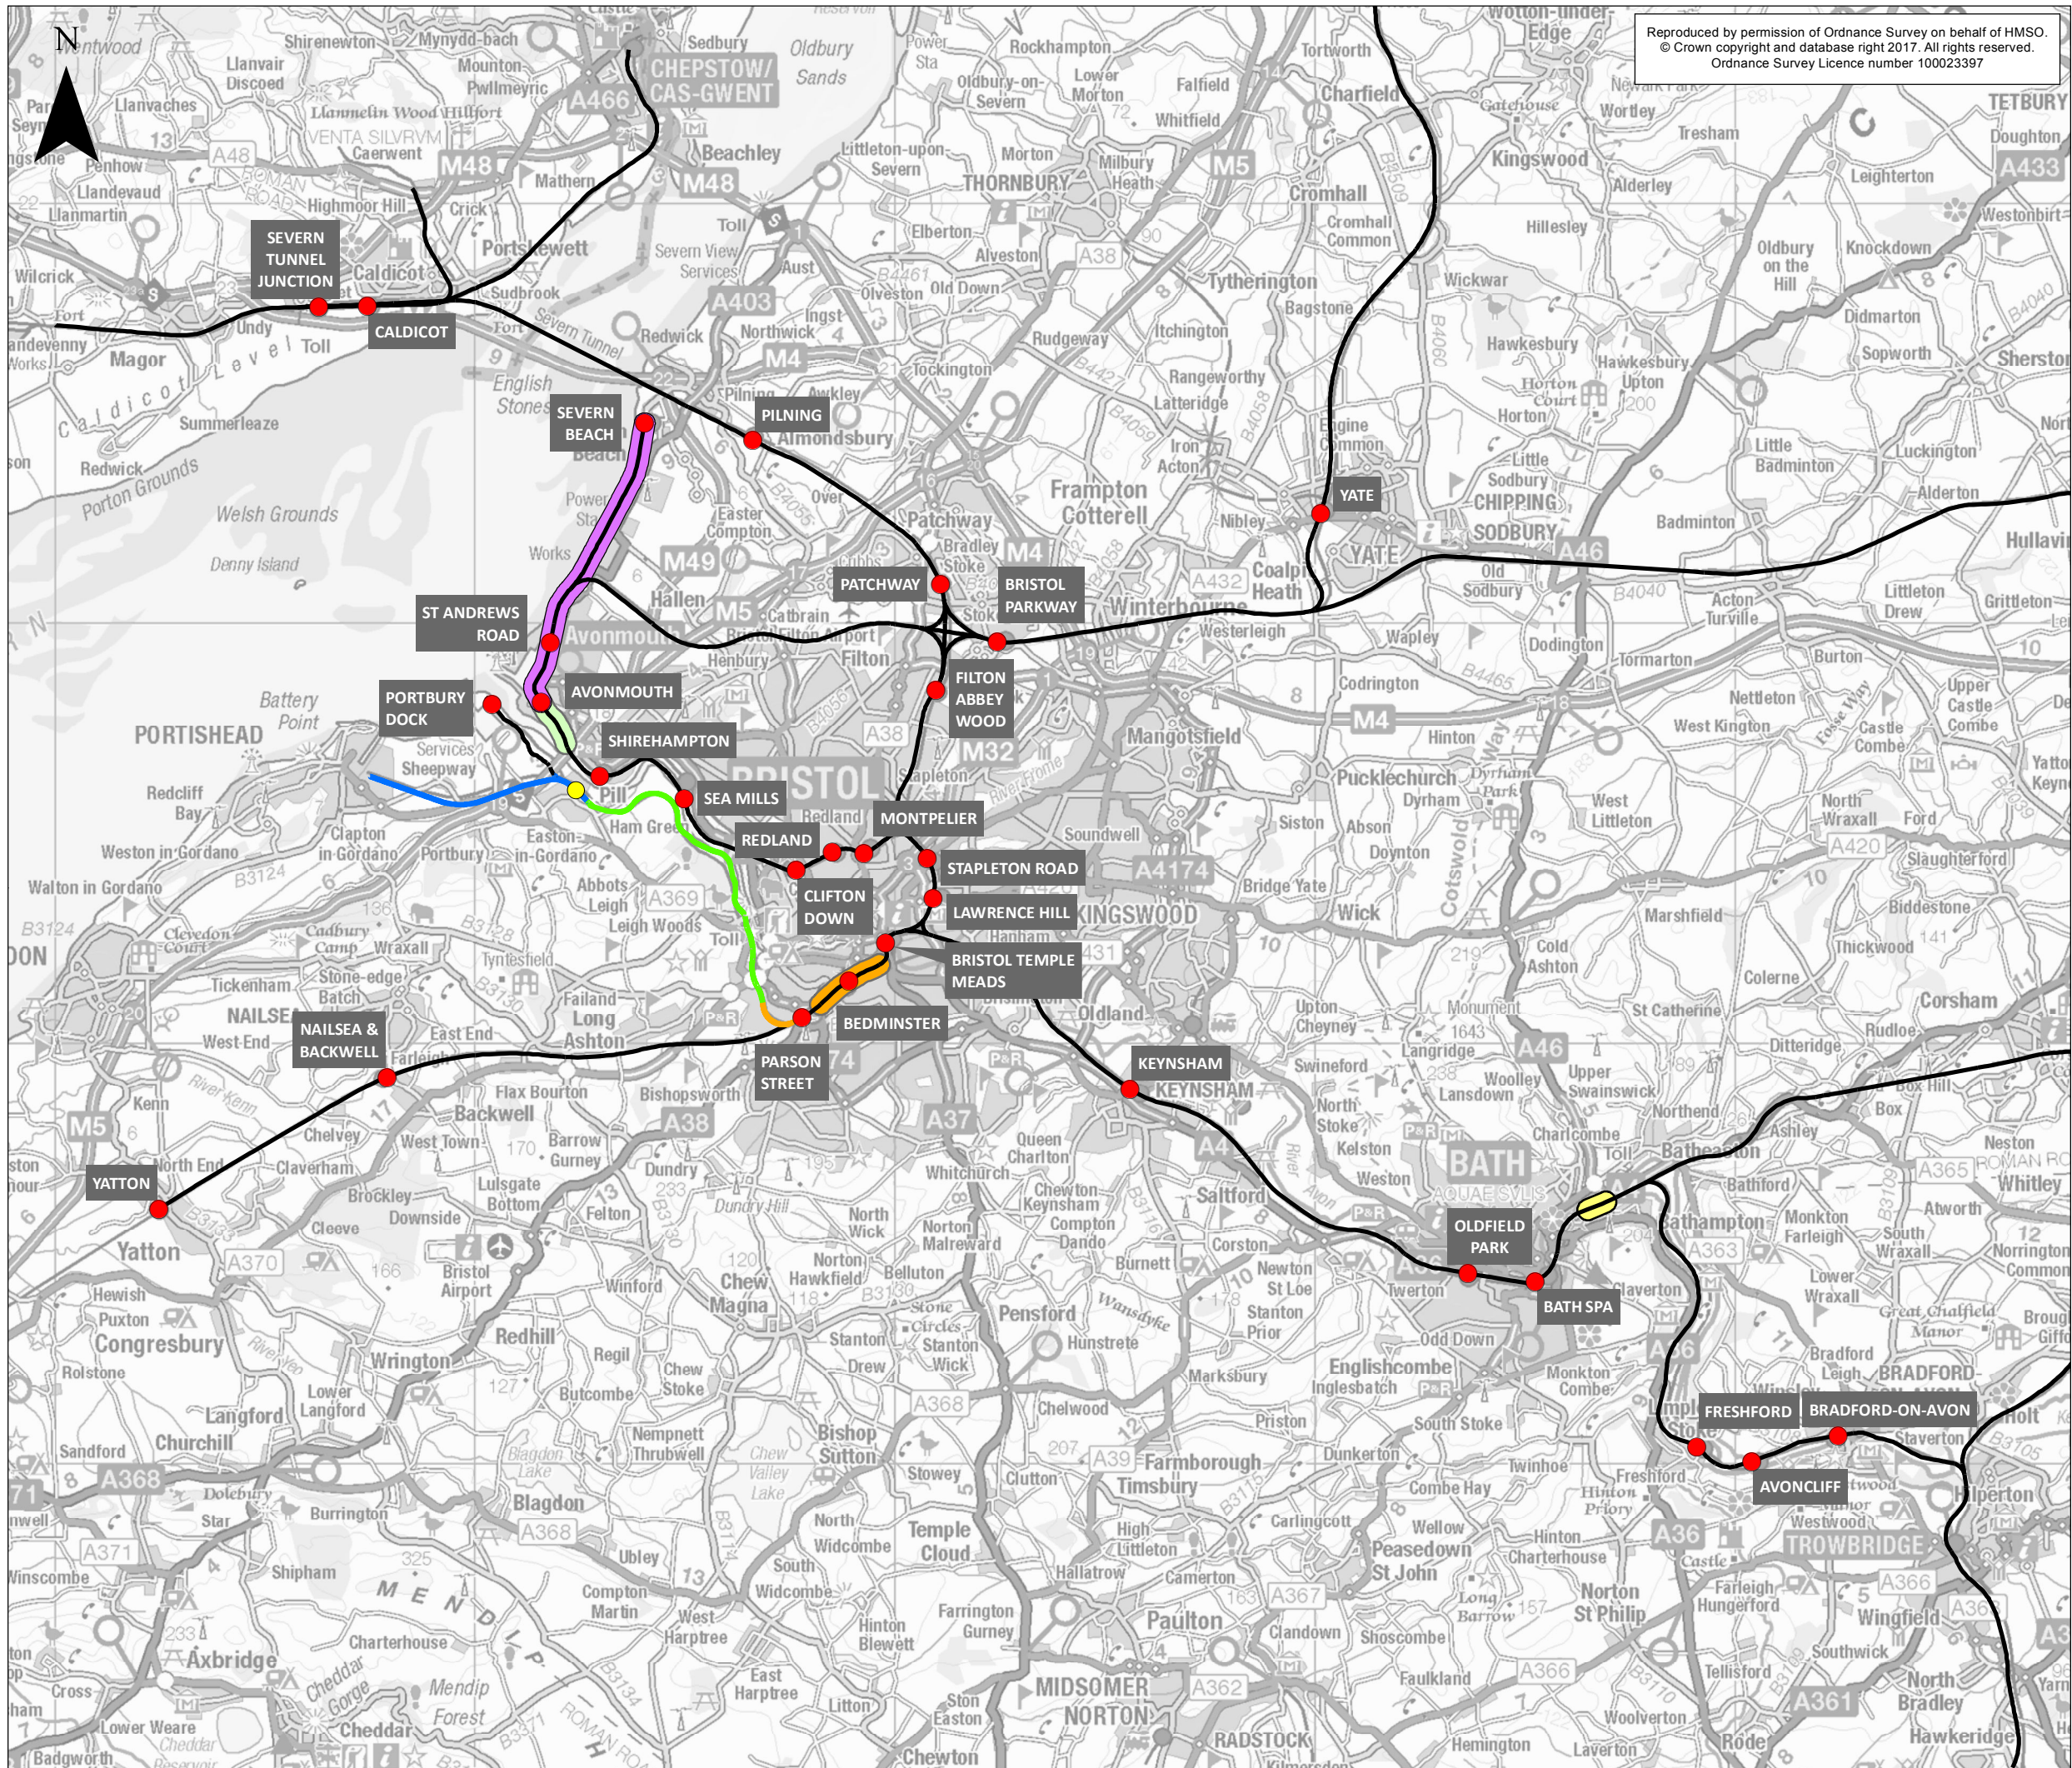

Reproduced by permission of Ordnance Survey on behalf of HMSO.
© Crown copyright and database right 2017. All rights reserved.
Ordnance Survey Licence number 100023397

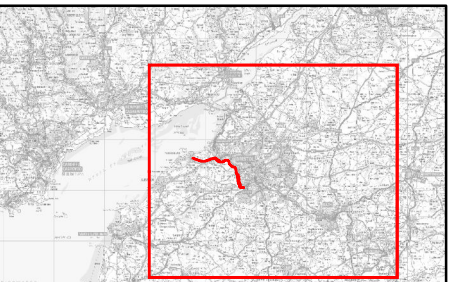

The Portishead Branch Line (MetroWest Phase 1) DCO Scheme

KEY

● Existing Railway Station

— Existing Railway Line

Portishead Branch Line

— The Nationally Significant Infrastructure Project (NSIP) Works

— The Associated Development Works

● New Station

Other Works

— Network Rail Permitted Development Rights

Indicative Location of Other Works

- Avonmouth Signal (MetroWest Phase 1) - Option 5B
- Avonmouth Signal (MetroWest Phase 1) - Option 6B
- Bedminster Down Relief Line (MetroWest Phase 1)
- Bathampton Turnback (MetroWest Phase 1)

0 3 6
Kilometres

Client

travelwest

Bath & North East Somerset, Bristol, North Somerset and South Gloucestershire
Councils working together to improve your local transport

CH2M HILL
Geospatial
Burderop Park, Swindon, SN4 0QD
Tel: +44 (0)1793 812479 Fax: +44
(0)1793 812089
www.ch2m.com

ch2m

Project :

Portishead Branch Line
(MetroWest Phase 1)

Drawing :

Figure 1-3 – Location Plan

Drawn By : A Collinson Date: 26/09/2017

Checked By : Emily Earing Date: 26/09/2017

Approved By : Carolyn Francis Date: 26/09/2017

Drawing No. :
674946 -003-006-A

Revision
3

Drawing Scale : 1:150,000 @ A3