



CROSS SECTION AT CHAINAGE 14+930m
ROYAL PORTBURY DOCK ROAD OVERBRIDGE
SCALE 1:50

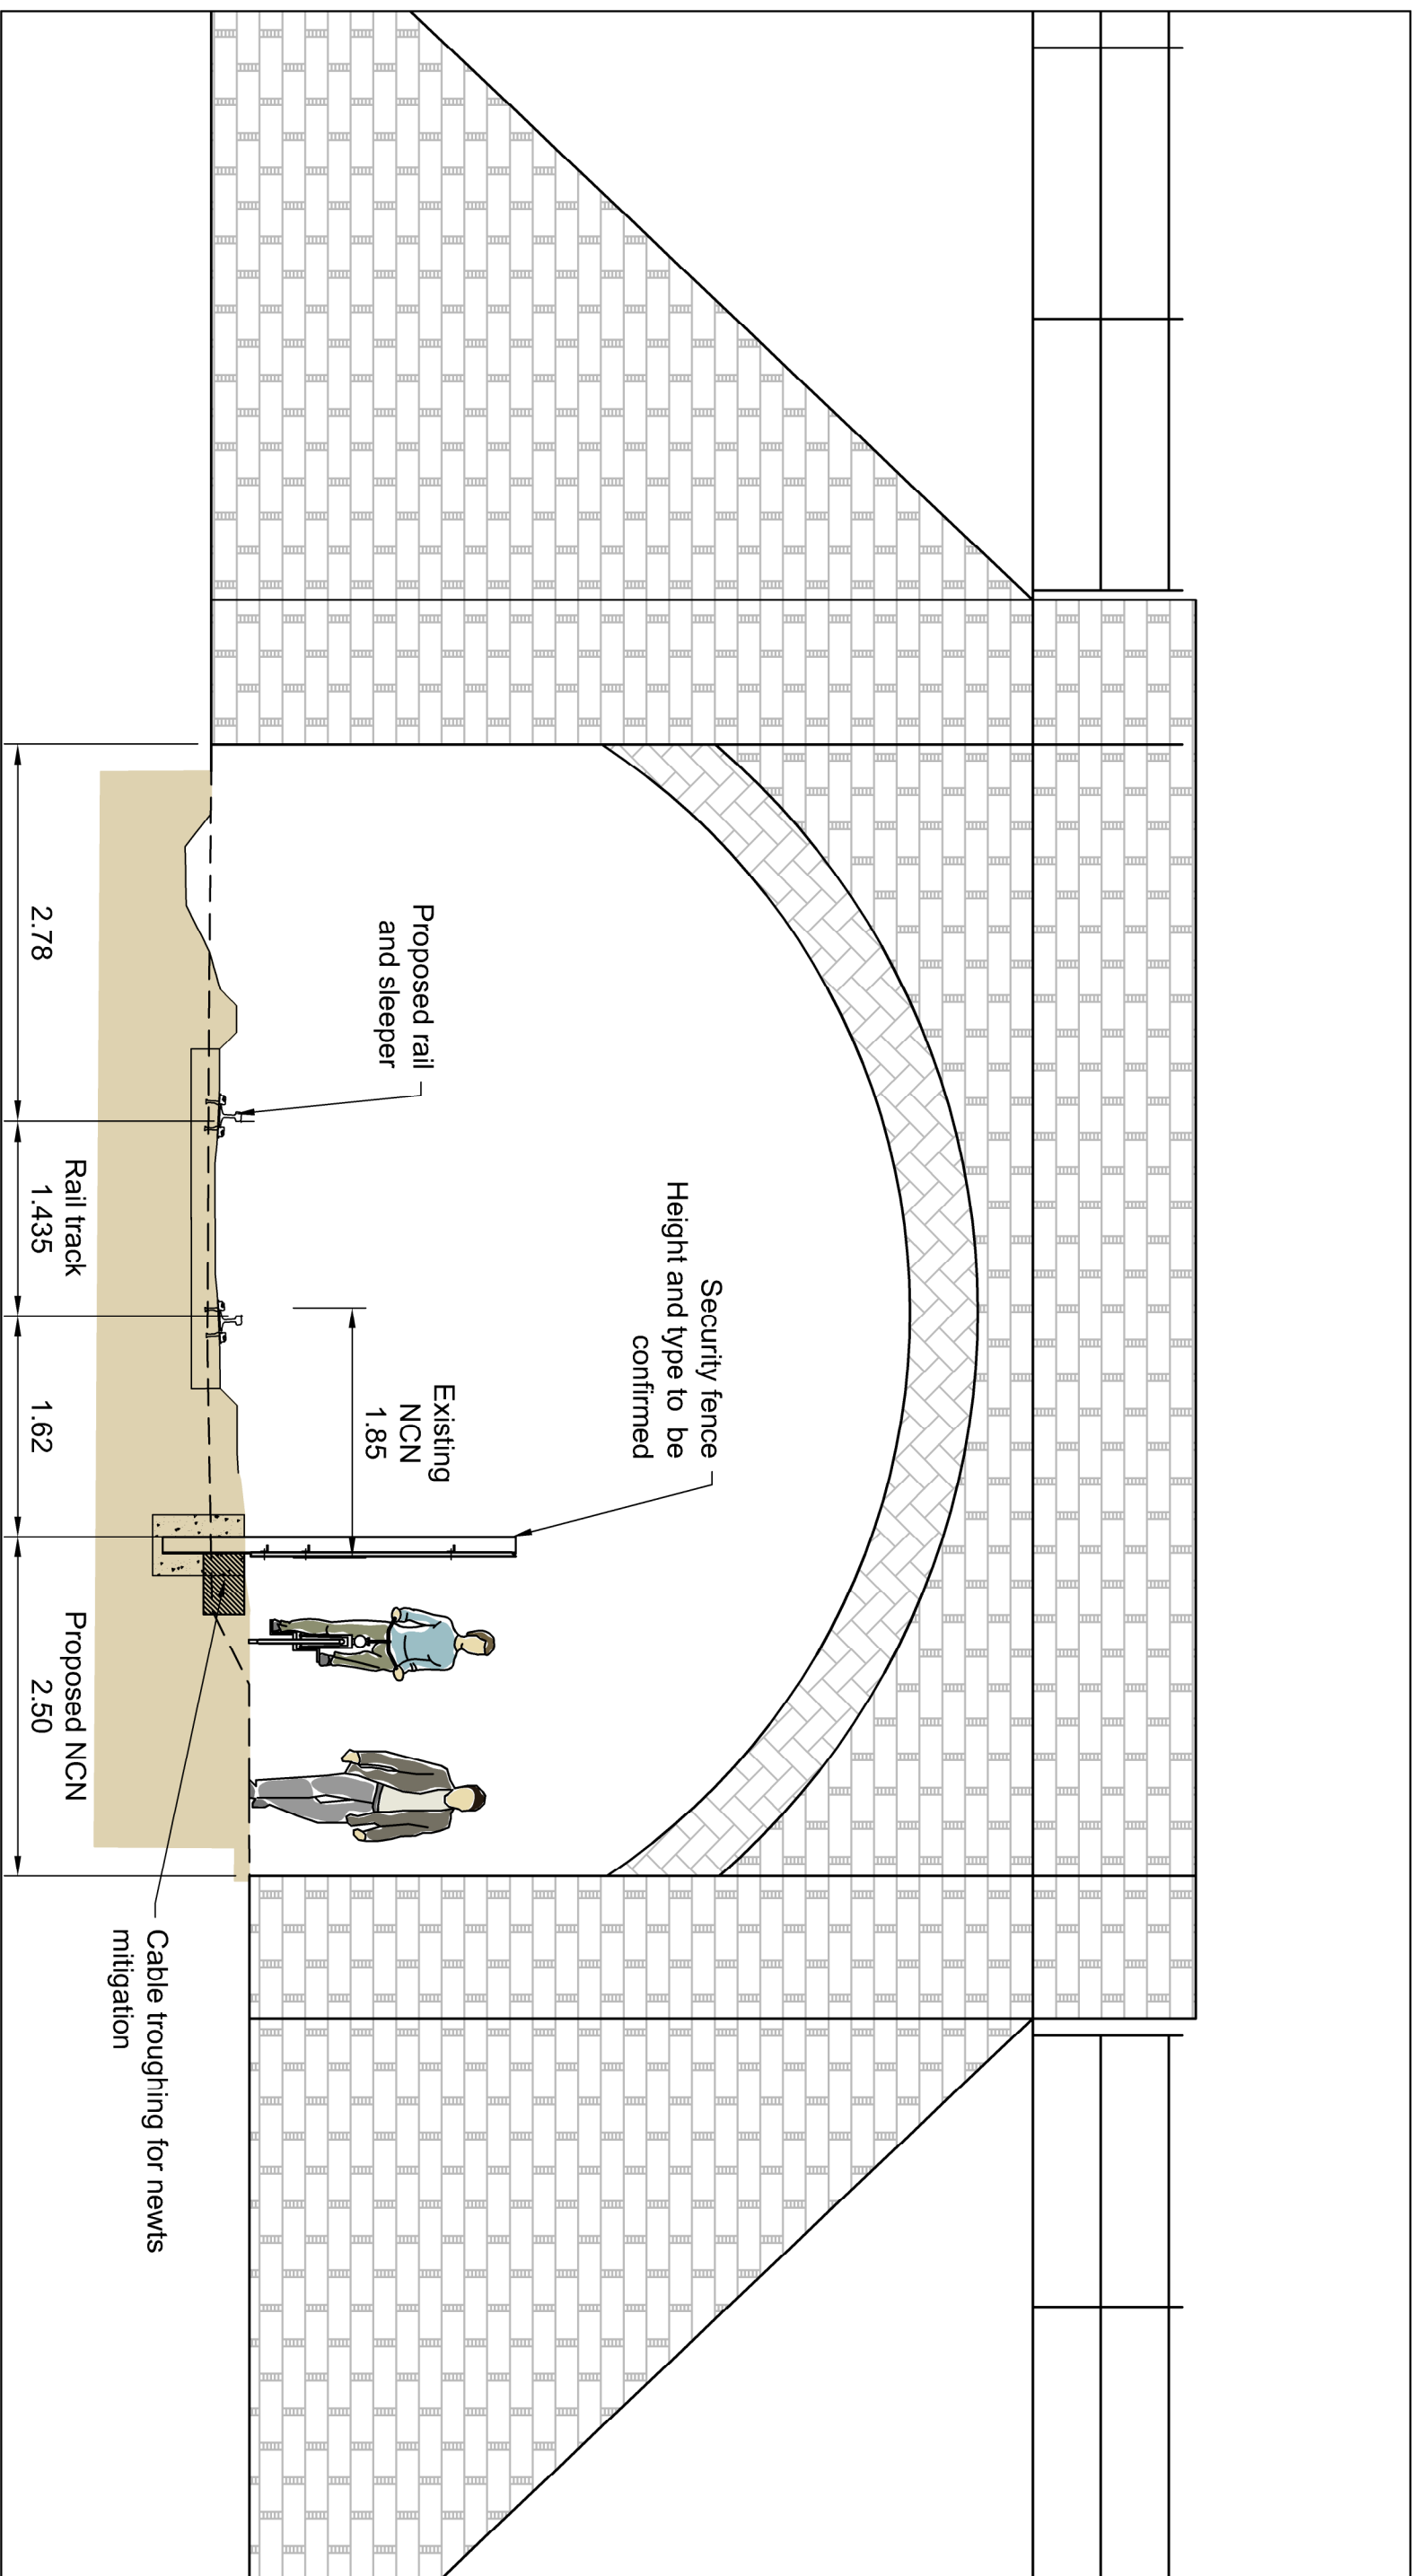

CROSS SECTION AT CHAINAGE 14+508m
MARSH LANE OVERBRIDGE
SCALE 1:50

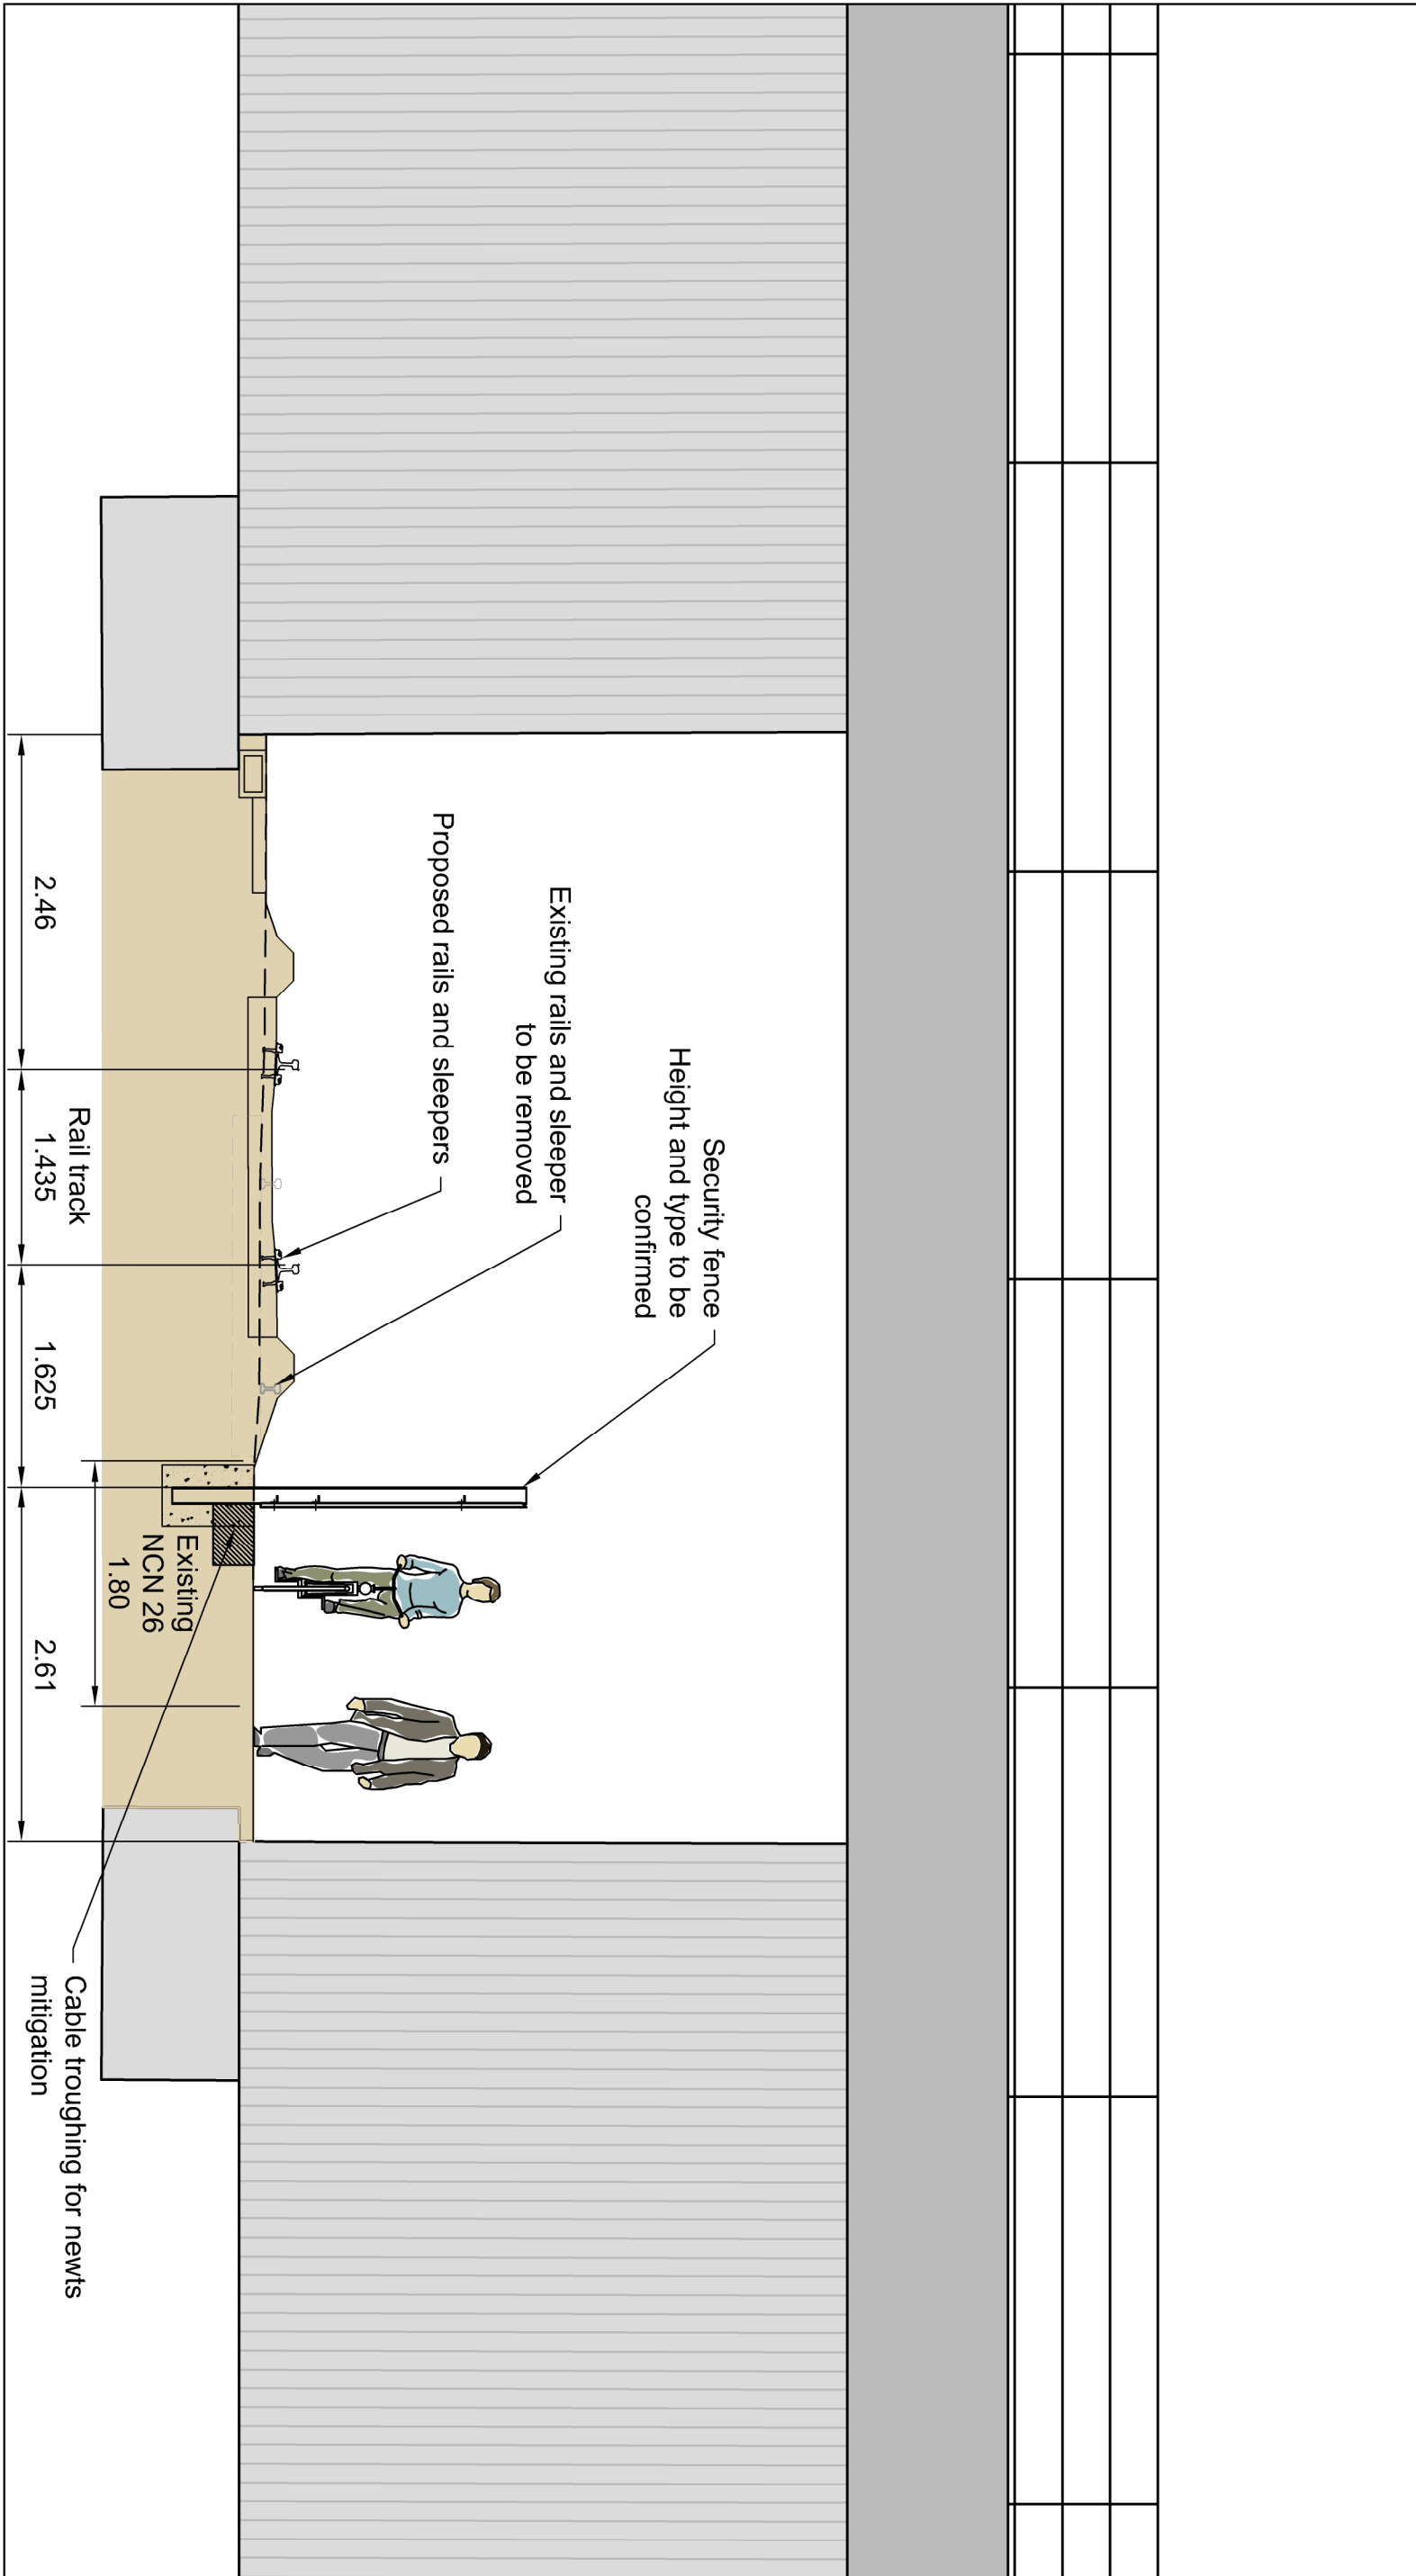

CROSS SECTION AT CHAINAGE 14+050m
M5 OVERBRIDGE
SCALE 1:50

Notes:

1. All dimensions are in metres unless noted otherwise.
2. Refer to drawings 467470.BQ.04.20-551 to 553 for plan layout.

This map is reproduced from Ordnance Survey material by license on behalf of North Somerset Council under the provisions of the Ordnance Survey Act 1937 and the Ordnance Survey (Licensing) Regulations 2003. No other representation is made by the Council. The map is reproduced from Ordnance Survey material by license on behalf of North Somerset Council under the provisions of the Ordnance Survey Act 1937 and the Ordnance Survey (Licensing) Regulations 2003. No other representation is made by the Council.

travelwest
Bath & North East Somerset, Bristol, North Somerset and South Gloucestershire
Councils working together to improve your local transport

CH2M HILL
1 The Square, Temple Quay Bristol BS1 6DQ
Tel: +44 (0)117 910 2580 Fax: +44 (0)117 910 2581
www.ch2mhill.com

Project
PORTSHEAD BRANCH LINE
(METROWEST PHASE 1)

FIGURE 4-11:
NATIONAL CYCLE ROUTE 26
OVER BRIDGE CROSS SECTIONS

Rev	By	Chkd	Apprvd	Date	Description
-----	----	------	--------	------	-------------

A	ESJ	AL	AL	08/10/16	Cable troughing to newts mitigation
---	-----	----	----	----------	-------------------------------------

Drawn by:	ADS	Date:	03/02/2016
Checked by:	AL	Date:	08/04/2016
Approved by:	AL	Date:	08/04/2016
Drawing to:	467470.BQ.04.20-550	Revision	A

Drawing Scale: AS SHOWN

DRAFT

Printed: 08/04/2016 @ 14:00