

DO NOT SCALE. This drawing is to be read in conjunction with all relevant Architects, Engineers and Specialist Manufacturer's drawings and specifications. If in doubt please consult the Engineer.

Notes:

- 1. All dimensions are in metres unless noted otherwise.
- 2. Ground levels have been estimated from the limited spot height information gained from the OS mapping and from Topographical Survey that was commissioned as part of the AVTM MetroBus project.
- 3. The heights of structures and extent of earthworks must therefore be seen within this context of available information.
- 4. It has not been possible to obtain utility information.

KEY:

- Proposed new kerb
- Proposed kerb edging
- Temporary construction compound
- Existing road markings
- Proposed road markings
- Proposed shared cycle/footway

Rev	By	Chkd	Appvd	Date	Description
-----	----	------	-------	------	-------------

travelwest
Bath & North East Somerset, Bristol, North Somerset and South Gloucestershire
Councils working together to improve your local transport

CH2M HILL
1 The Square Temple Quay Bristol BS1 6DG
Tel +44 (0)117 910 2580 Fax +44 (0)117 910 2581
www.ch2m.com

ch2m

Project
PORTISHEAD BRANCH LINE
METROWEST PHASE 1


Drawing
FIGURE 4-17:
ASHTON VALE ROAD /
WINTERSTOKE ROAD

Drawn by: ADS	Date: 20/11/2015
Checked by: MF	Date: 01/08/2017
Approved by: AL	Date: 01/08/2017

Drawing No.	Revision
674946.BD.29.01-P-SK31	-

Drawing Scale: 1:500 @ A1

CONSULTATION DRAFT

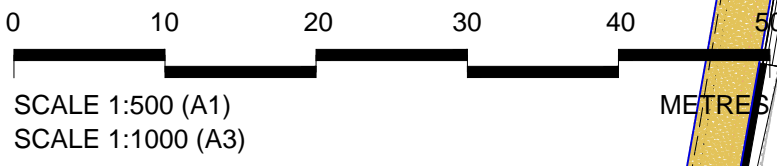

This map is reproduced from Ordnance Survey material by Halcrow on behalf of North Somerset Council with the permission of the Controller of Her Majesty's Stationery Office, © Crown copyright. Unauthorised reproduction infringes Crown copyright and may lead to prosecution or civil proceedings. Licence Number: 100023397