



MetroWest+

Portishead Branch Line (MetroWest Phase 1)

TR040011

Applicant: North Somerset District Council

2.54, Plan(s) of Statutory and Non-Statutory Sites and Features of the Historic Environment

**The Infrastructure Planning (Applications: Prescribed Forms and Procedure) Regulations 2009, regulation 5(2)(m)
Planning Act 2008**


Author: CH2M

Date: November 2019




Document Index

2.54	Plan(s) of Statutory and Non-Statutory Sites and Features of the Historic Environment	The Infrastructure Planning (Applications: Prescribed Forms and Procedure) Regulations 2009, regulation 5(2)(m)	674946-101-001 to 005 Rev ES-A
------	---	---	--------------------------------

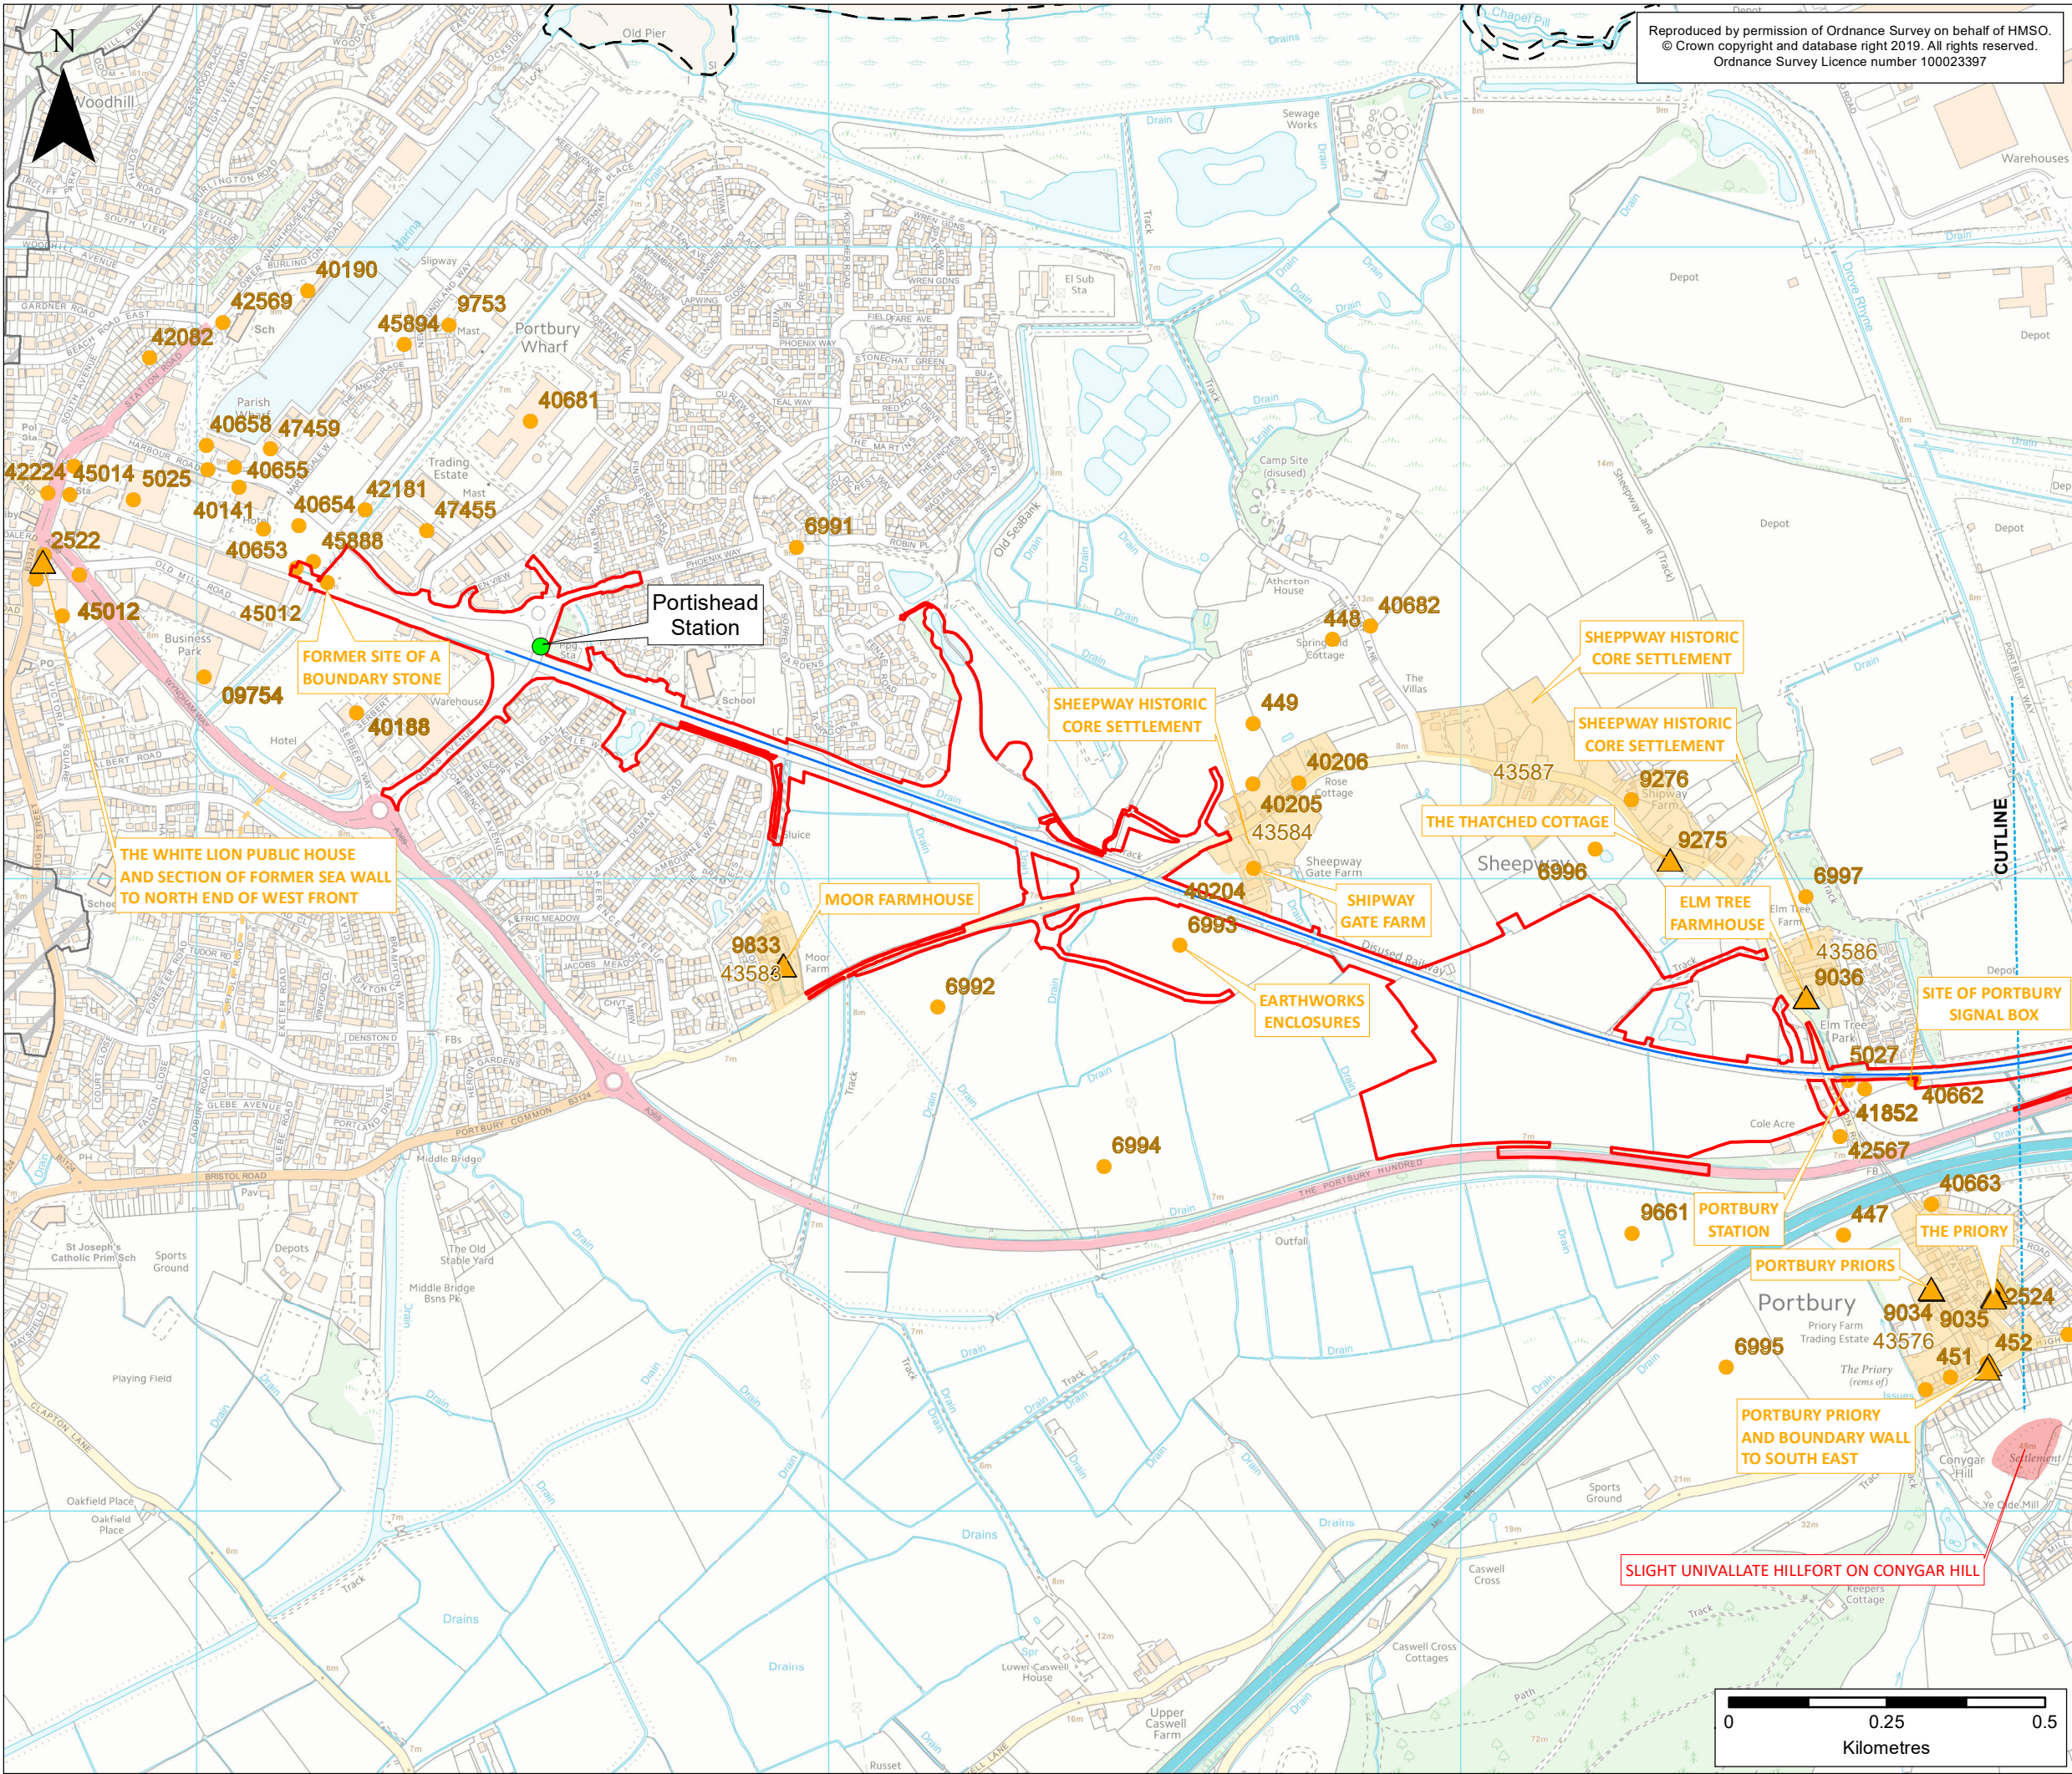

Reproduced by permission of Ordnance Survey on behalf of HMSO.
© Crown copyright and database right 2019. All rights reserved.
Ordnance Survey Licence number 100023397

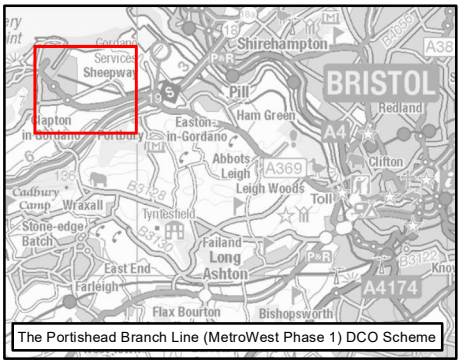

KEY

- Order Limits
- Local Authority Boundary
- Portishead Branch Line**
 - The Nationally Significant Infrastructure Project (NSIP) Works
 - New Station
- Cultural Heritage Assets**
 - Grade II Listed Building
 - Non-designated Historic Structure
 - Monument Point (Non-designated)
 - Monument Linear (Non-designated)
 - Monument Area (Non-designated)
 - Scheduled Monument
 - Conservation Area (CA)

Rev	By	Chkd	Apprvd	Date	Description
ES-A	MPC	JG	CF	11/11/2019	First draft

Client

travelwest
Bath & North East Somerset, Bristol, North Somerset and South Gloucestershire
Councils working together to improve your local transport

CH2M HILL
Geospatial
Burdock Park, Swindon, SN4 0OD
Tel: +44 (0)1793 812479 Fax: +44 (0)1793 812089
www.ch2m.com

ch2m


Project : **Portishead Branch Line (MetroWest Phase 1)**

Drawing : **Plan of statutory and non-statutory sites or features of the historic environment
Sheet 1 of 5 - Portishead to Portbury
Plan APFP Regulation 5(2)(m)**


Drawn By : Martin Costello Date: 11/11/2019
Checked By : Nathan Thomas Date: 11/11/2019
Approved By : Carolyn Francis Date: 11/11/2019

Drawing No. : **674946 -101-001** Revision **ES-A**

Drawing Scale : 1:10,000 @ A3

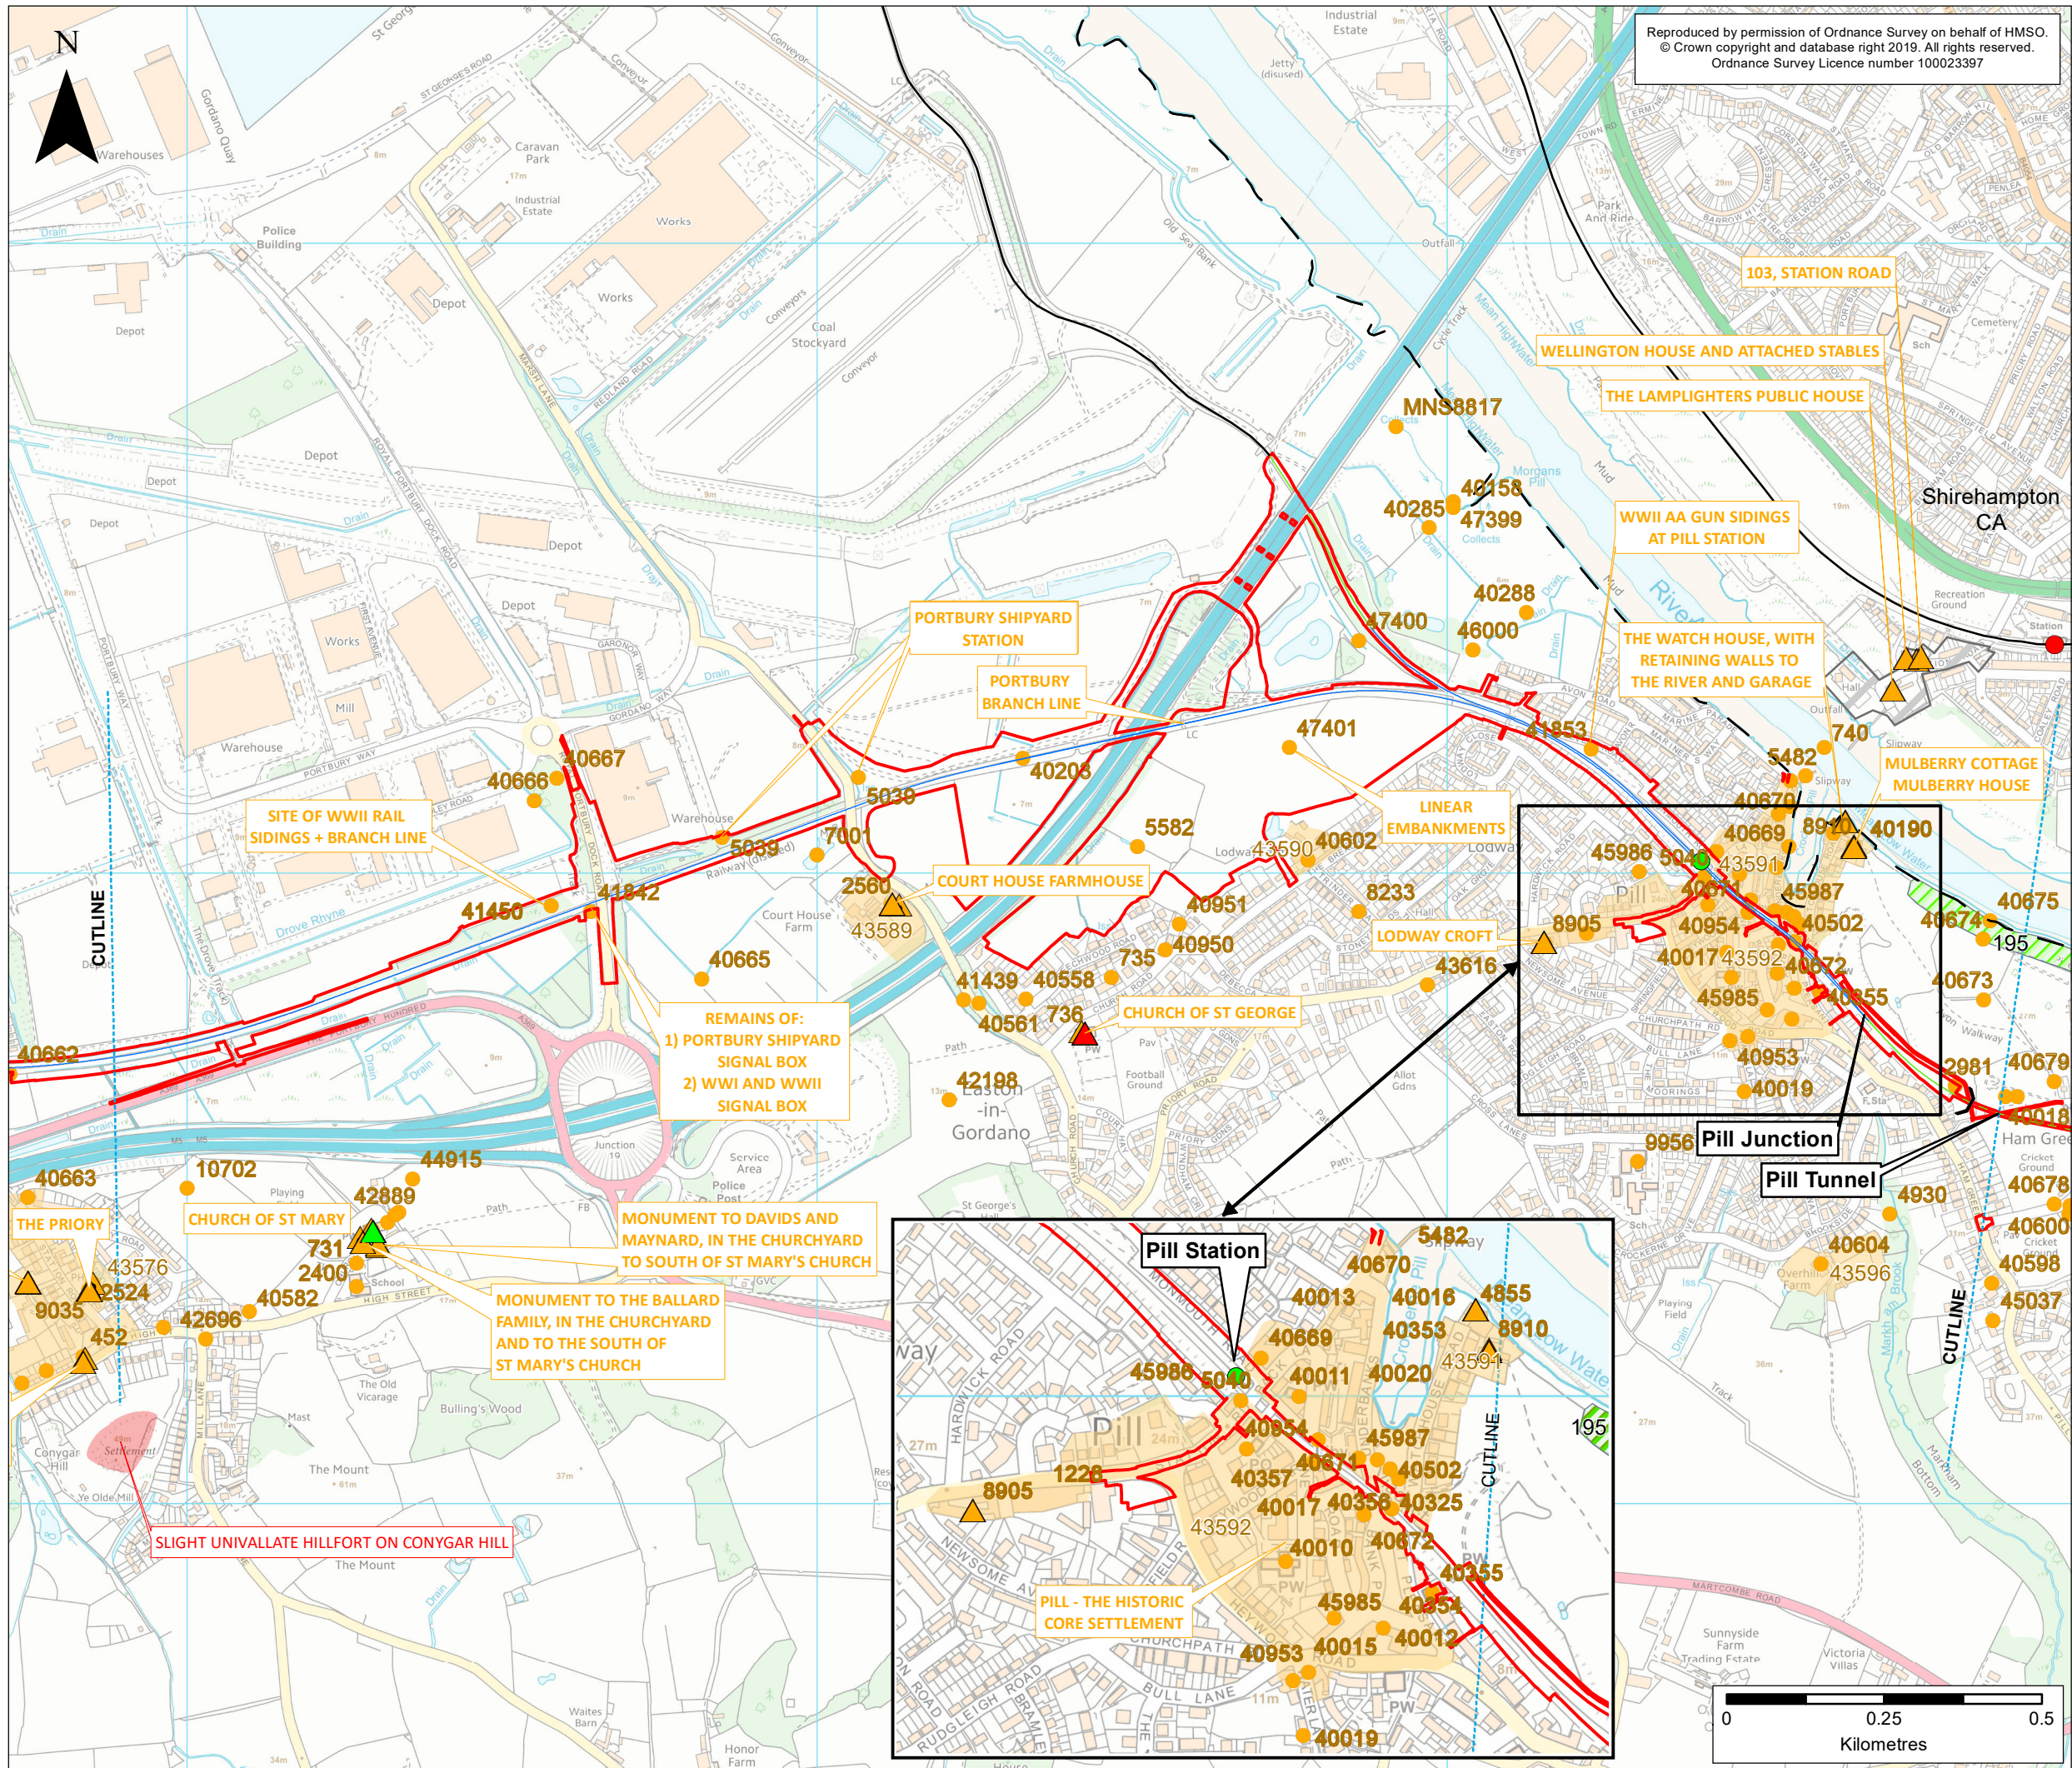

Reproduced by permission of Ordnance Survey on behalf of HMSO.
© Crown copyright and database right 2019. All rights reserved.
Ordnance Survey Licence number 100023397

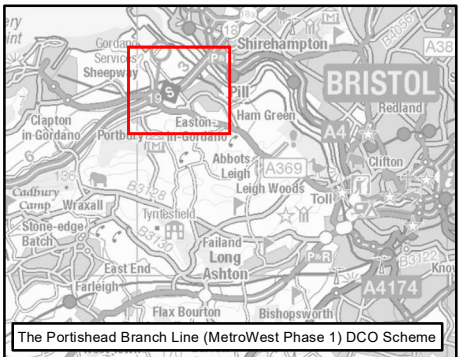

KEY

- Order Limits
- Local Authority Boundary
- Existing Railway
 - Existing Railway Line
 - Existing Railway Station
- Portishead Branch Line
 - The Nationally Significant Infrastructure Project (NSIP) Works
 - The Associated Development Works
 - Section in Tunnel
 - New Station
- Cultural Heritage Assets
 - Grade I Listed Building
 - Grade II* Listed Building
 - Grade II Listed Building
 - Non-designated Historic Structure
 - Monument Point (Non-designated)
 - Monument Area (Non-designated)
 - Historic Park and Garden (Non-designated)
 - Scheduled Monument
 - Conservation Area (CA)

ES-A	MPC	JG	CF	01/11/2019	First draft
Rev	By	Chkd	Apprvd	Date	Description

Client

travelwest

Bath & North East Somerset, Bristol, North Somerset and South Gloucestershire Councils working together to improve your local transport

CH2M HILL
Geospatial
Burderop Park, Swindon, SN4 0OD
Tel: +44 (0)1793 812479 Fax: +44 (0)1793 812089
www.ch2m.com

ch2m

Project:

**Portishead Branch Line
(MetroWest Phase 1)**


Drawing:

Plan of statutory and non-statutory sites or features of the historic environment
Sheet 2 of 5 - Portbury to Pill
Plan APFP Regulation 5(2)(m)


Drawn By : Martin Costello Date: 01/11/2019
Checked By : Nathan Thomas Date: 01/11/2019
Approved By : Carolyn Francis Date: 01/11/2019

Drawing No. : 674946 -101-002 Revision ES-A

Drawing Scale : 1:10,000 @ A3

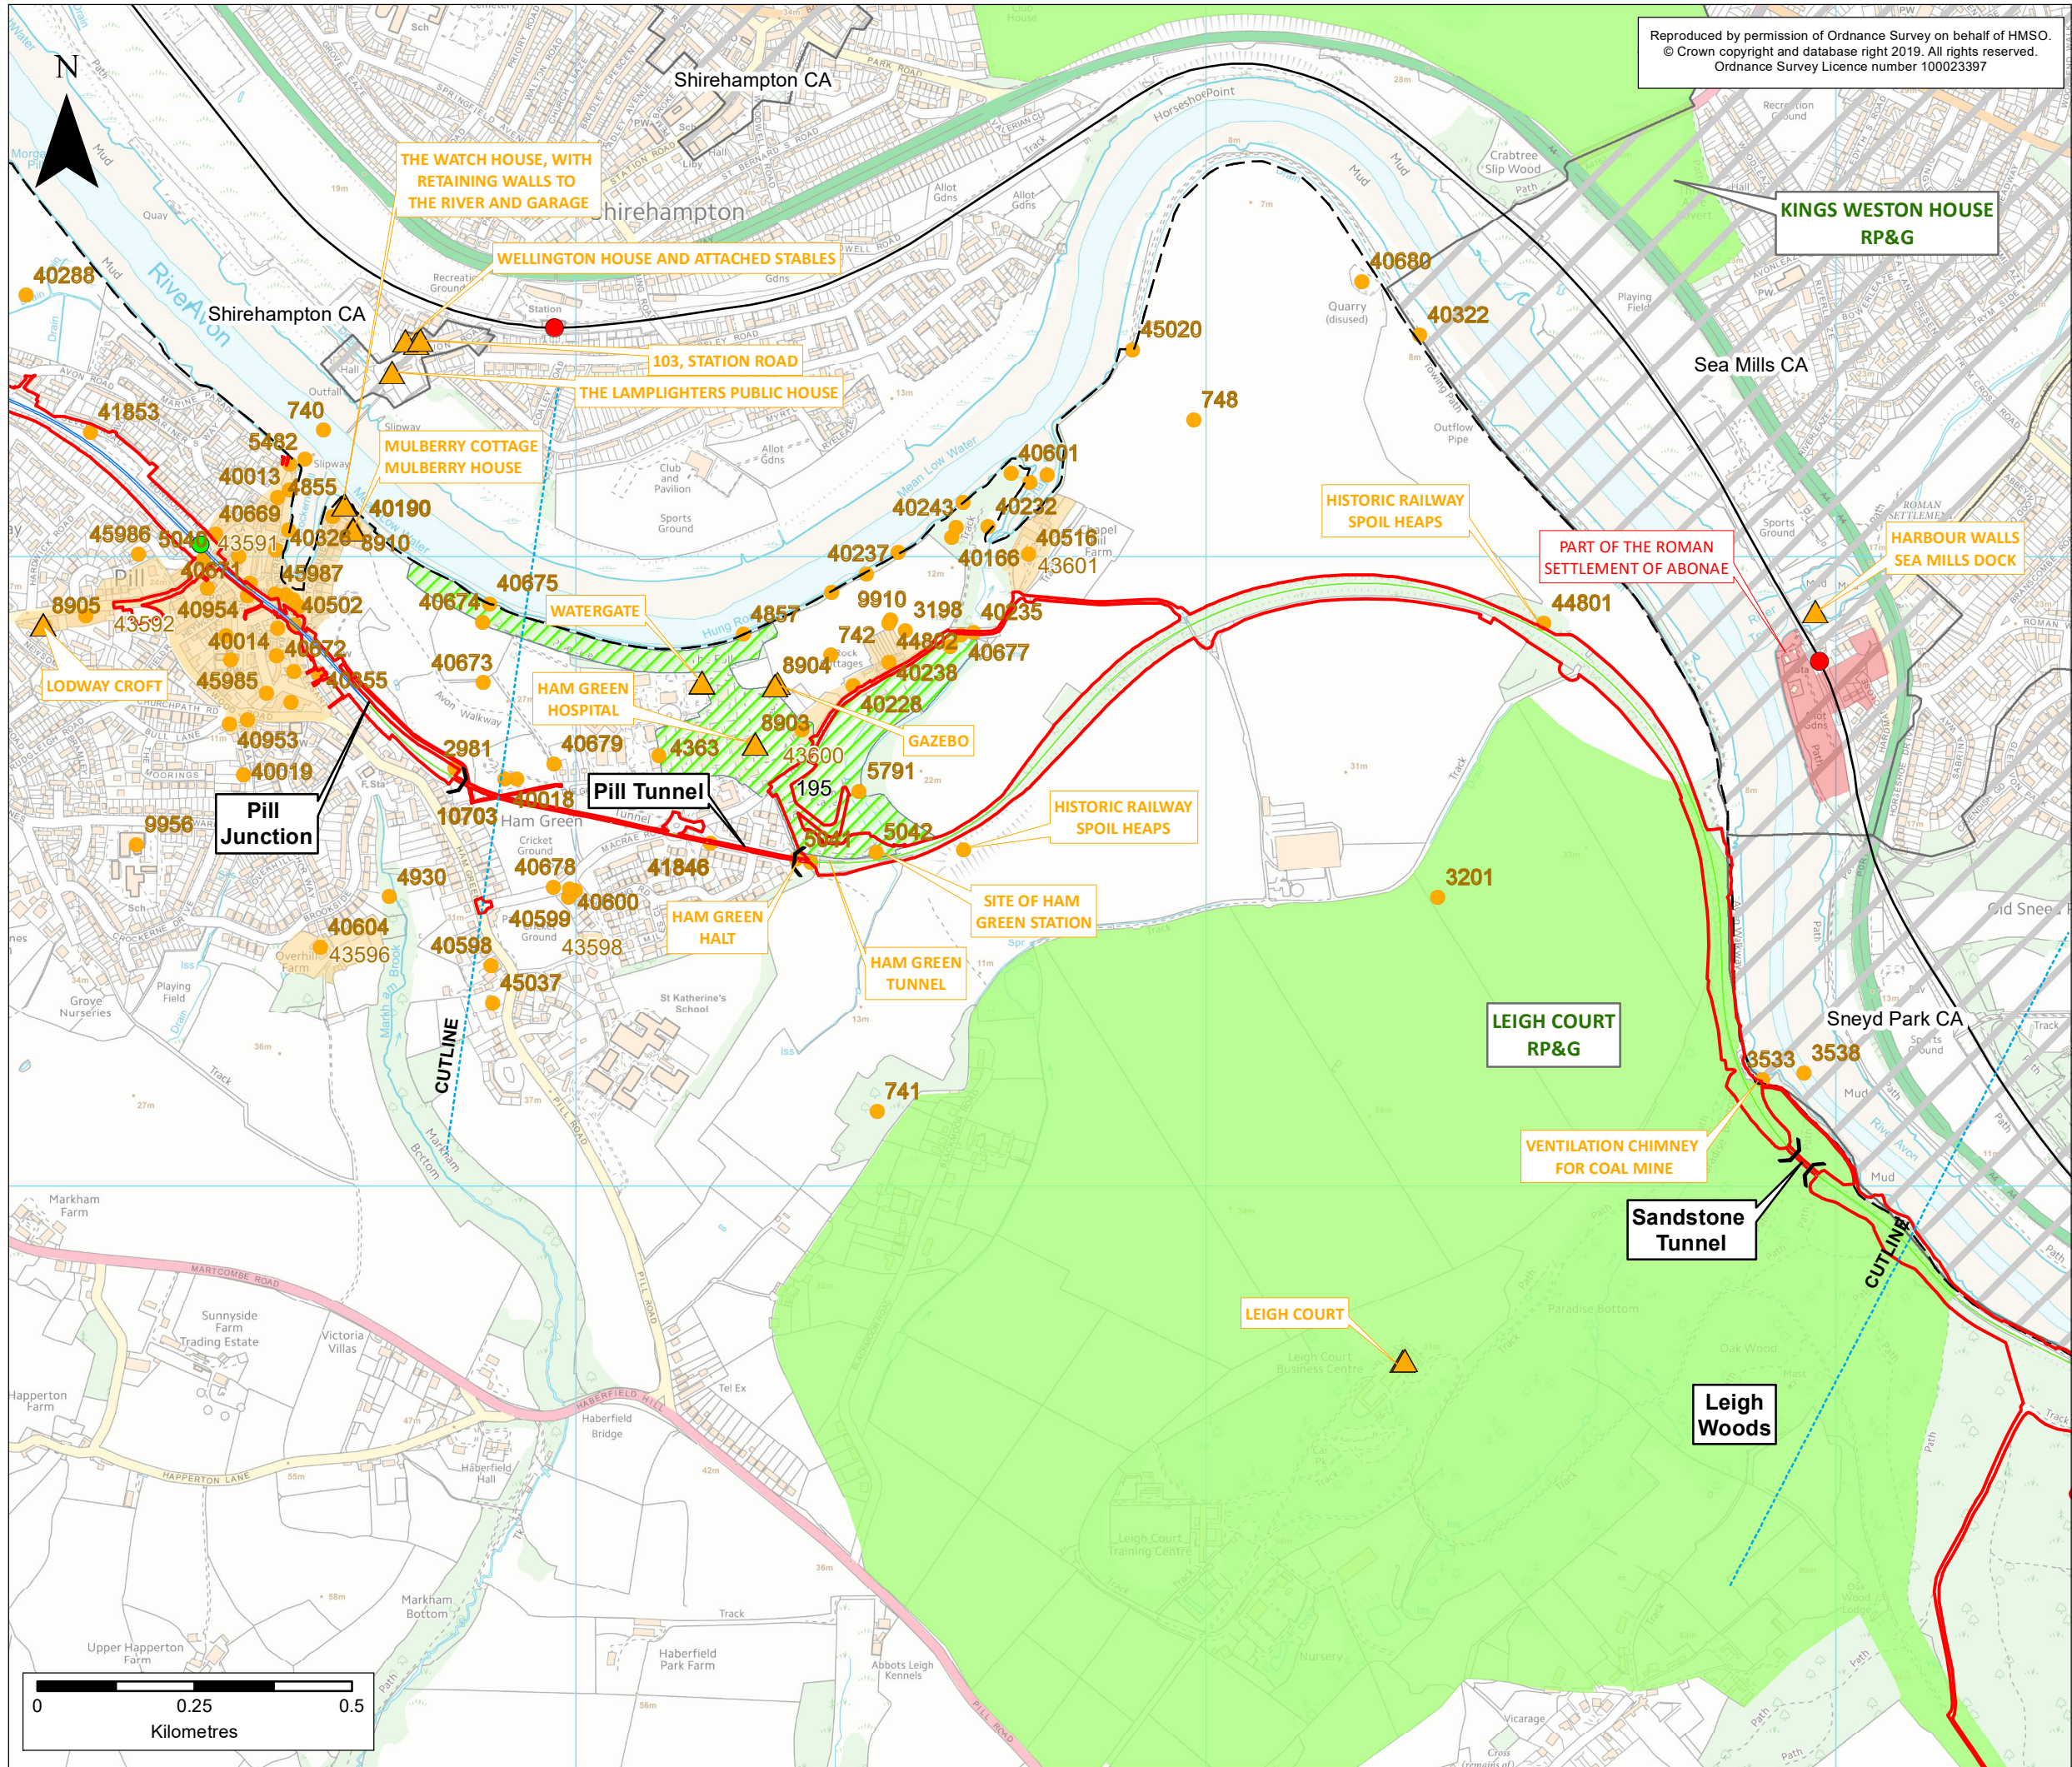

Reproduced by permission of Ordnance Survey on behalf of HMSO.
© Crown copyright and database right 2019. All rights reserved.
Ordnance Survey Licence number 100023397

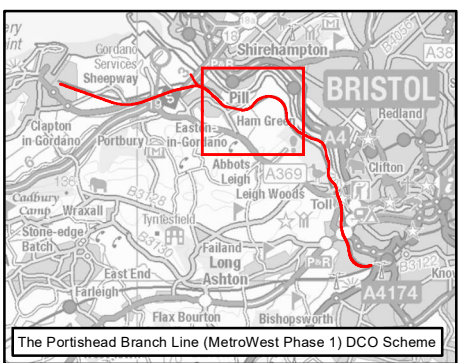

KEY

- Order Limits
- Local Authority Boundary
- Existing Railway
 - Existing Railway Line
 - Existing Railway Station
- Portishead Branch Line
 - The NSIP Works
 - The Associated Redevelopments Works
 - The Associated Redevelopments Works (Tunnel)
 - New Station
- Cultural Heritage Assets
 - Grade II Listed Building
 - Non-designated Historic Structure
 - Monument Point (Non-designated)
 - Monument Area (Non-designated)
 - Registered Park and Garden (RP&G)
 - Historic Park and Garden (Non-designated)
 - Scheduled Monument
 - Conservation Area (CA)

ES-A	MPC	JG	CF	01/11/2019	First draft
Rev	By	Chkd	Apprvd	Date	Description

Client

travelwest
Bath & North East Somerset, Bristol, North Somerset and South Gloucestershire
Councils working together to improve your local transport

CH2M HILL
Geospatial
Burderop Park, Swindon, SN4 0OD
Tel: +44 (0)1793 812479 Fax: +44 (0)1793 812089
www.ch2m.com

ch2m

Project :
Portishead Branch Line (MetroWest Phase 1)



Drawing :
Plan of statutory and non-statutory sites or features of the historic environment
Sheet 3 of 5 - Pill to Leigh Woods
Plan APFP Regulation 5(2)(m)

Drawn By : Martin Costello Date: 01/11/2019
Checked By : Nathan Thomas Date: 01/11/2019
Approved By : Carolyn Francis Date: 01/11/2019

Drawing No. :
674946 -101-003

Revision
ES-A

Drawing Scale : 1:10,000 @ A3

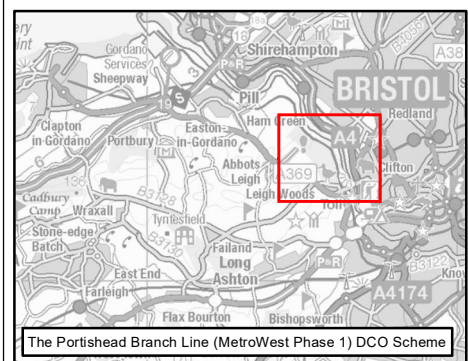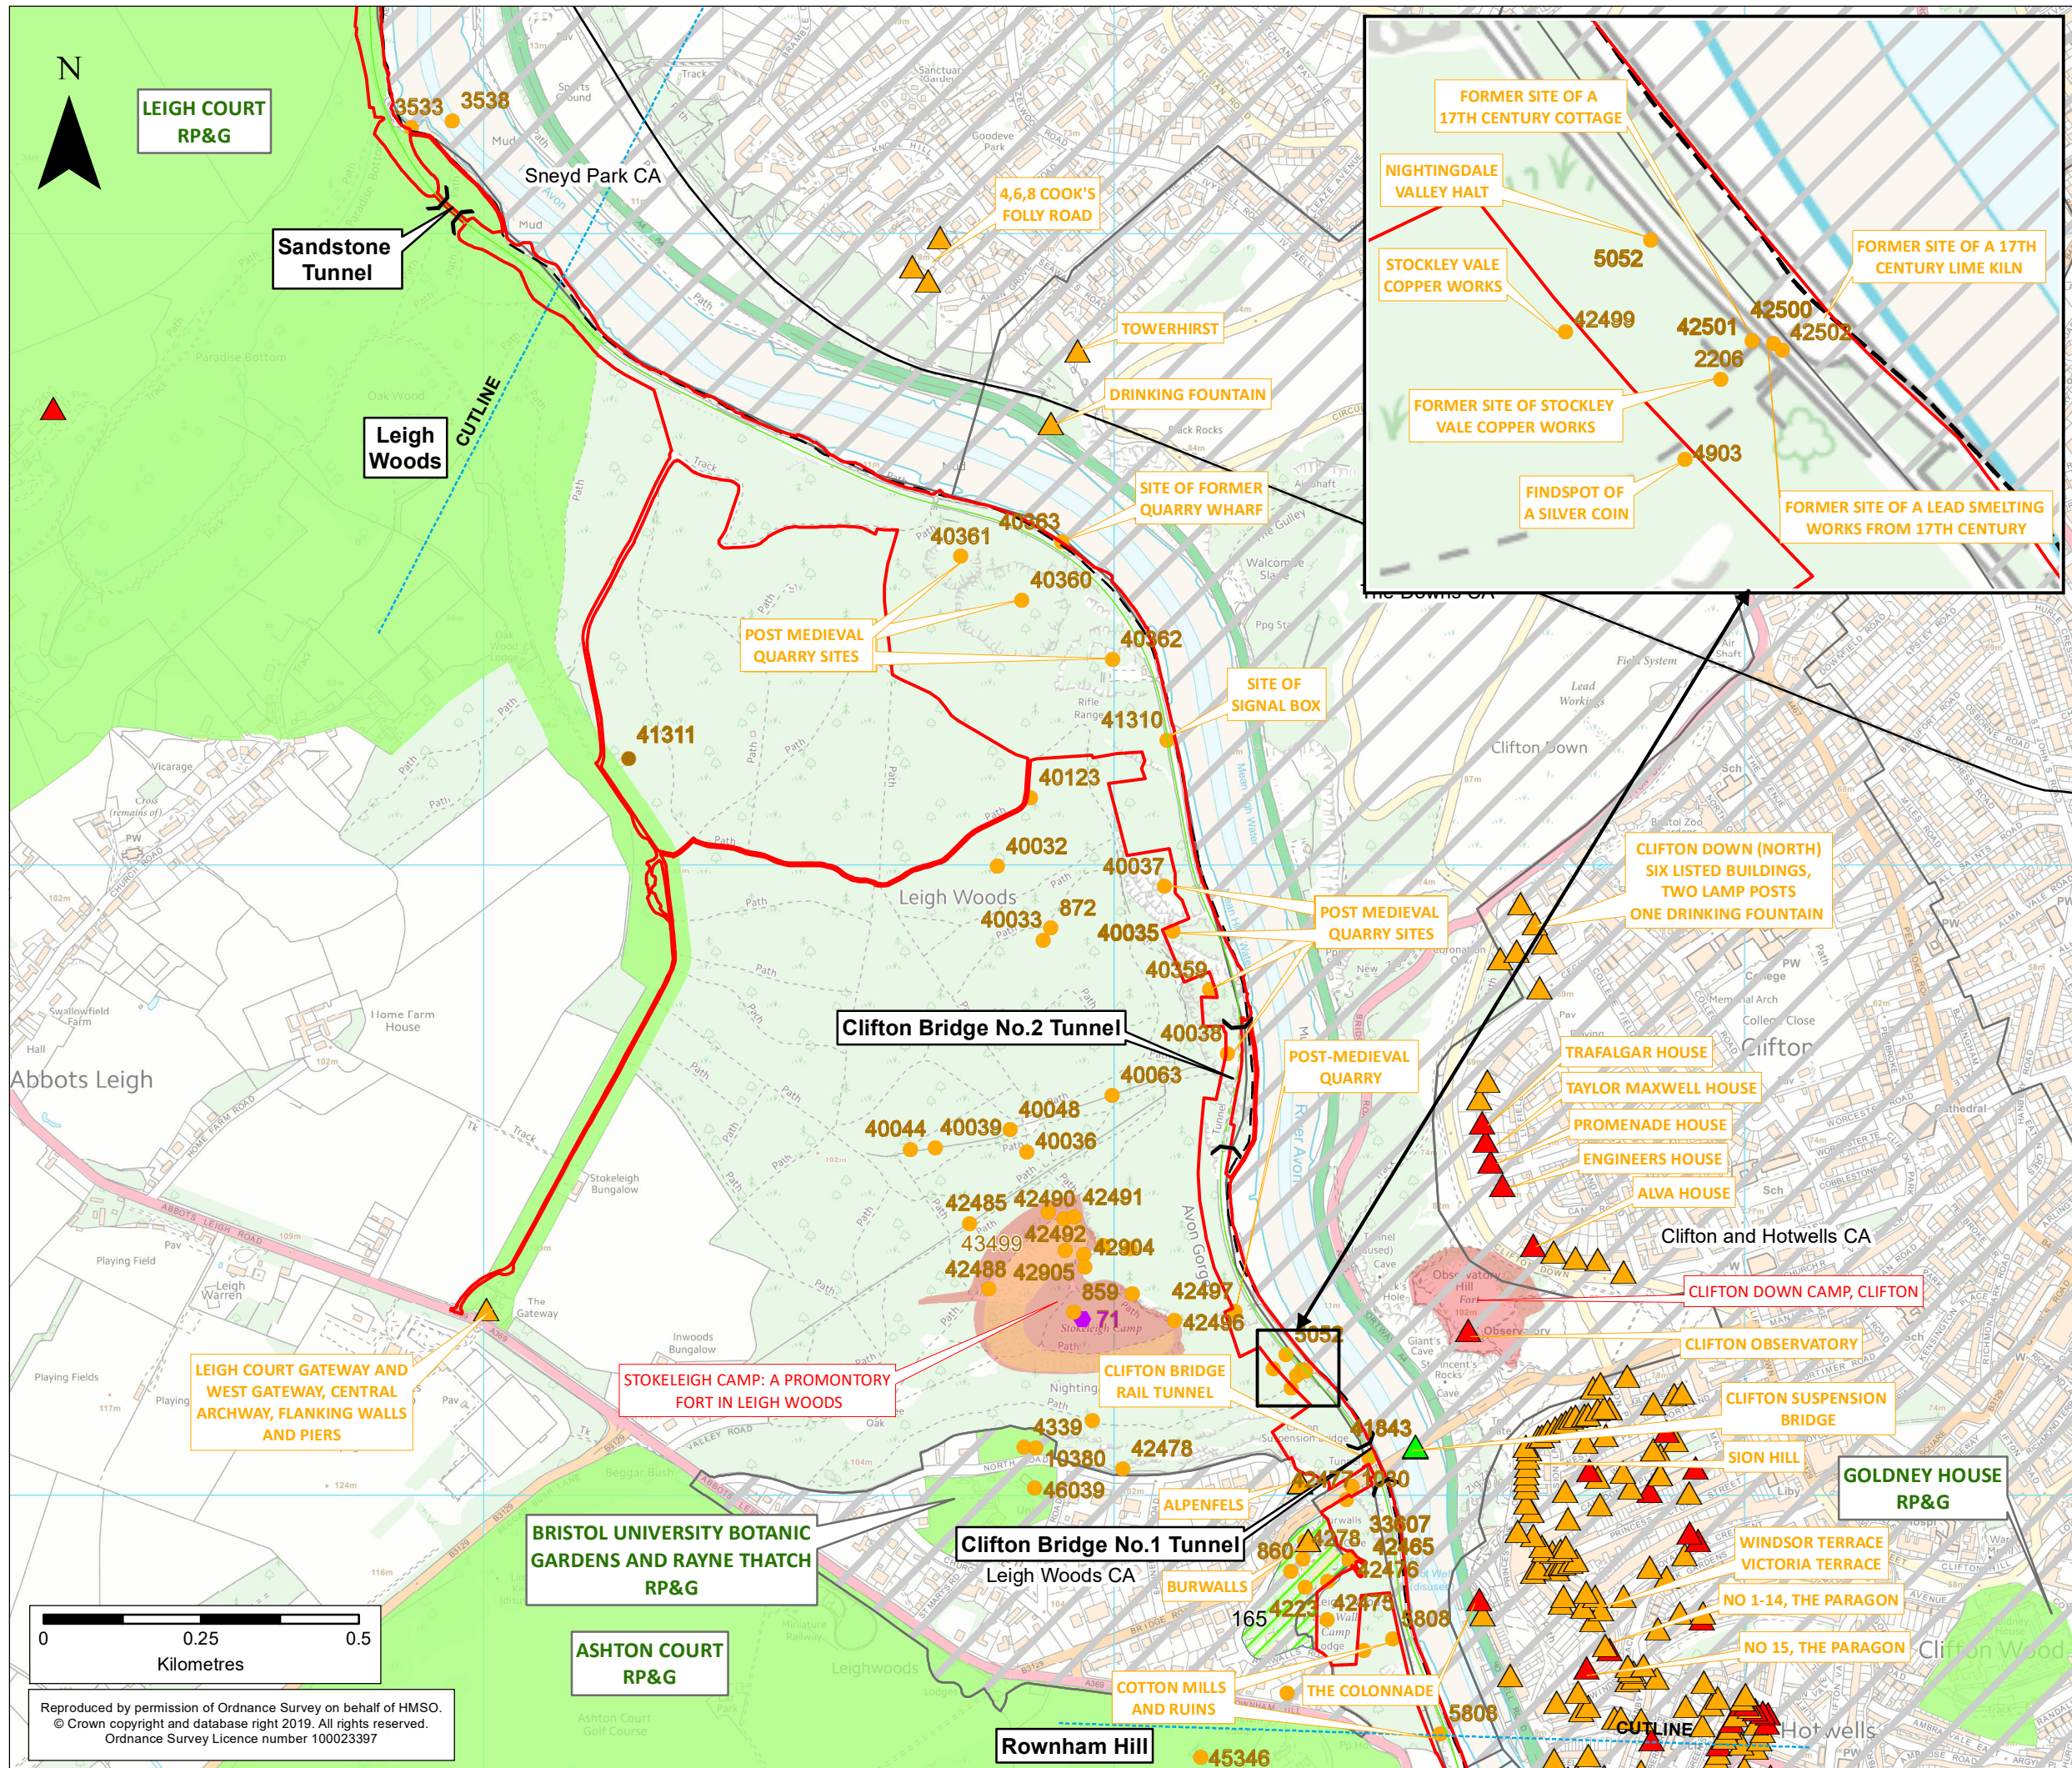

KEY

- Order Limits
- Local Authority Boundary
- Existing Railway
- Portishead Branch Line
- The Associated Development Works
- The Associated Development Works (Section in Tunnel)
- Cultural Heritage Assets
- Grade I Listed Building
- Grade II* Listed Building
- Grade II Listed Building
- Non-designated Historic Structure
- Monument Point (Non-designated)
- Scheduled Monument Point (Non-designated)
- Monument Area (Non-designated)
- Registered Park and Garden (RP&G)
- Historic Park and Garden (Non-designated)
- Scheduled Monument
- Conservation Area (CA)

ES-A	MPC	JG	CF	08/11/2019	First draft
Rev	By	Chkd	Apprvd	Date	Description

Client

travelwest
Bath & North East Somerset, Bristol, North Somerset and South Gloucestershire
Councils working together to improve your local transport

CH2M HILL
Geospatial
Burderop Park, Swindon, SN4 0QD
Tel: +44 (0)1793 812479 Fax: +44 (0)1793 812089
www.ch2m.com

Project: Portishead Branch Line (MetroWest Phase 1)


Drawing: Plan of statutory and non-statutory sites or features of the historic environment
Sheet 4 of 5 - Leigh Woods to Rownham Hill
Plan APFP Regulation 5(2)(m)

Drawn By: Martin Costello Date: 08/11/2019
Checked By: Nathan Thomas Date: 08/11/2019
Approved By: Carolyn Francis Date: 08/11/2019


Drawing No.: 674946 -101-004 Revision: ES-A

Drawing Scale: 1:10,000 @ A3

Reproduced by permission of Ordnance Survey on behalf of HMSO.
© Crown copyright and database right 2019. All rights reserved.
Ordnance Survey Licence number 100023397

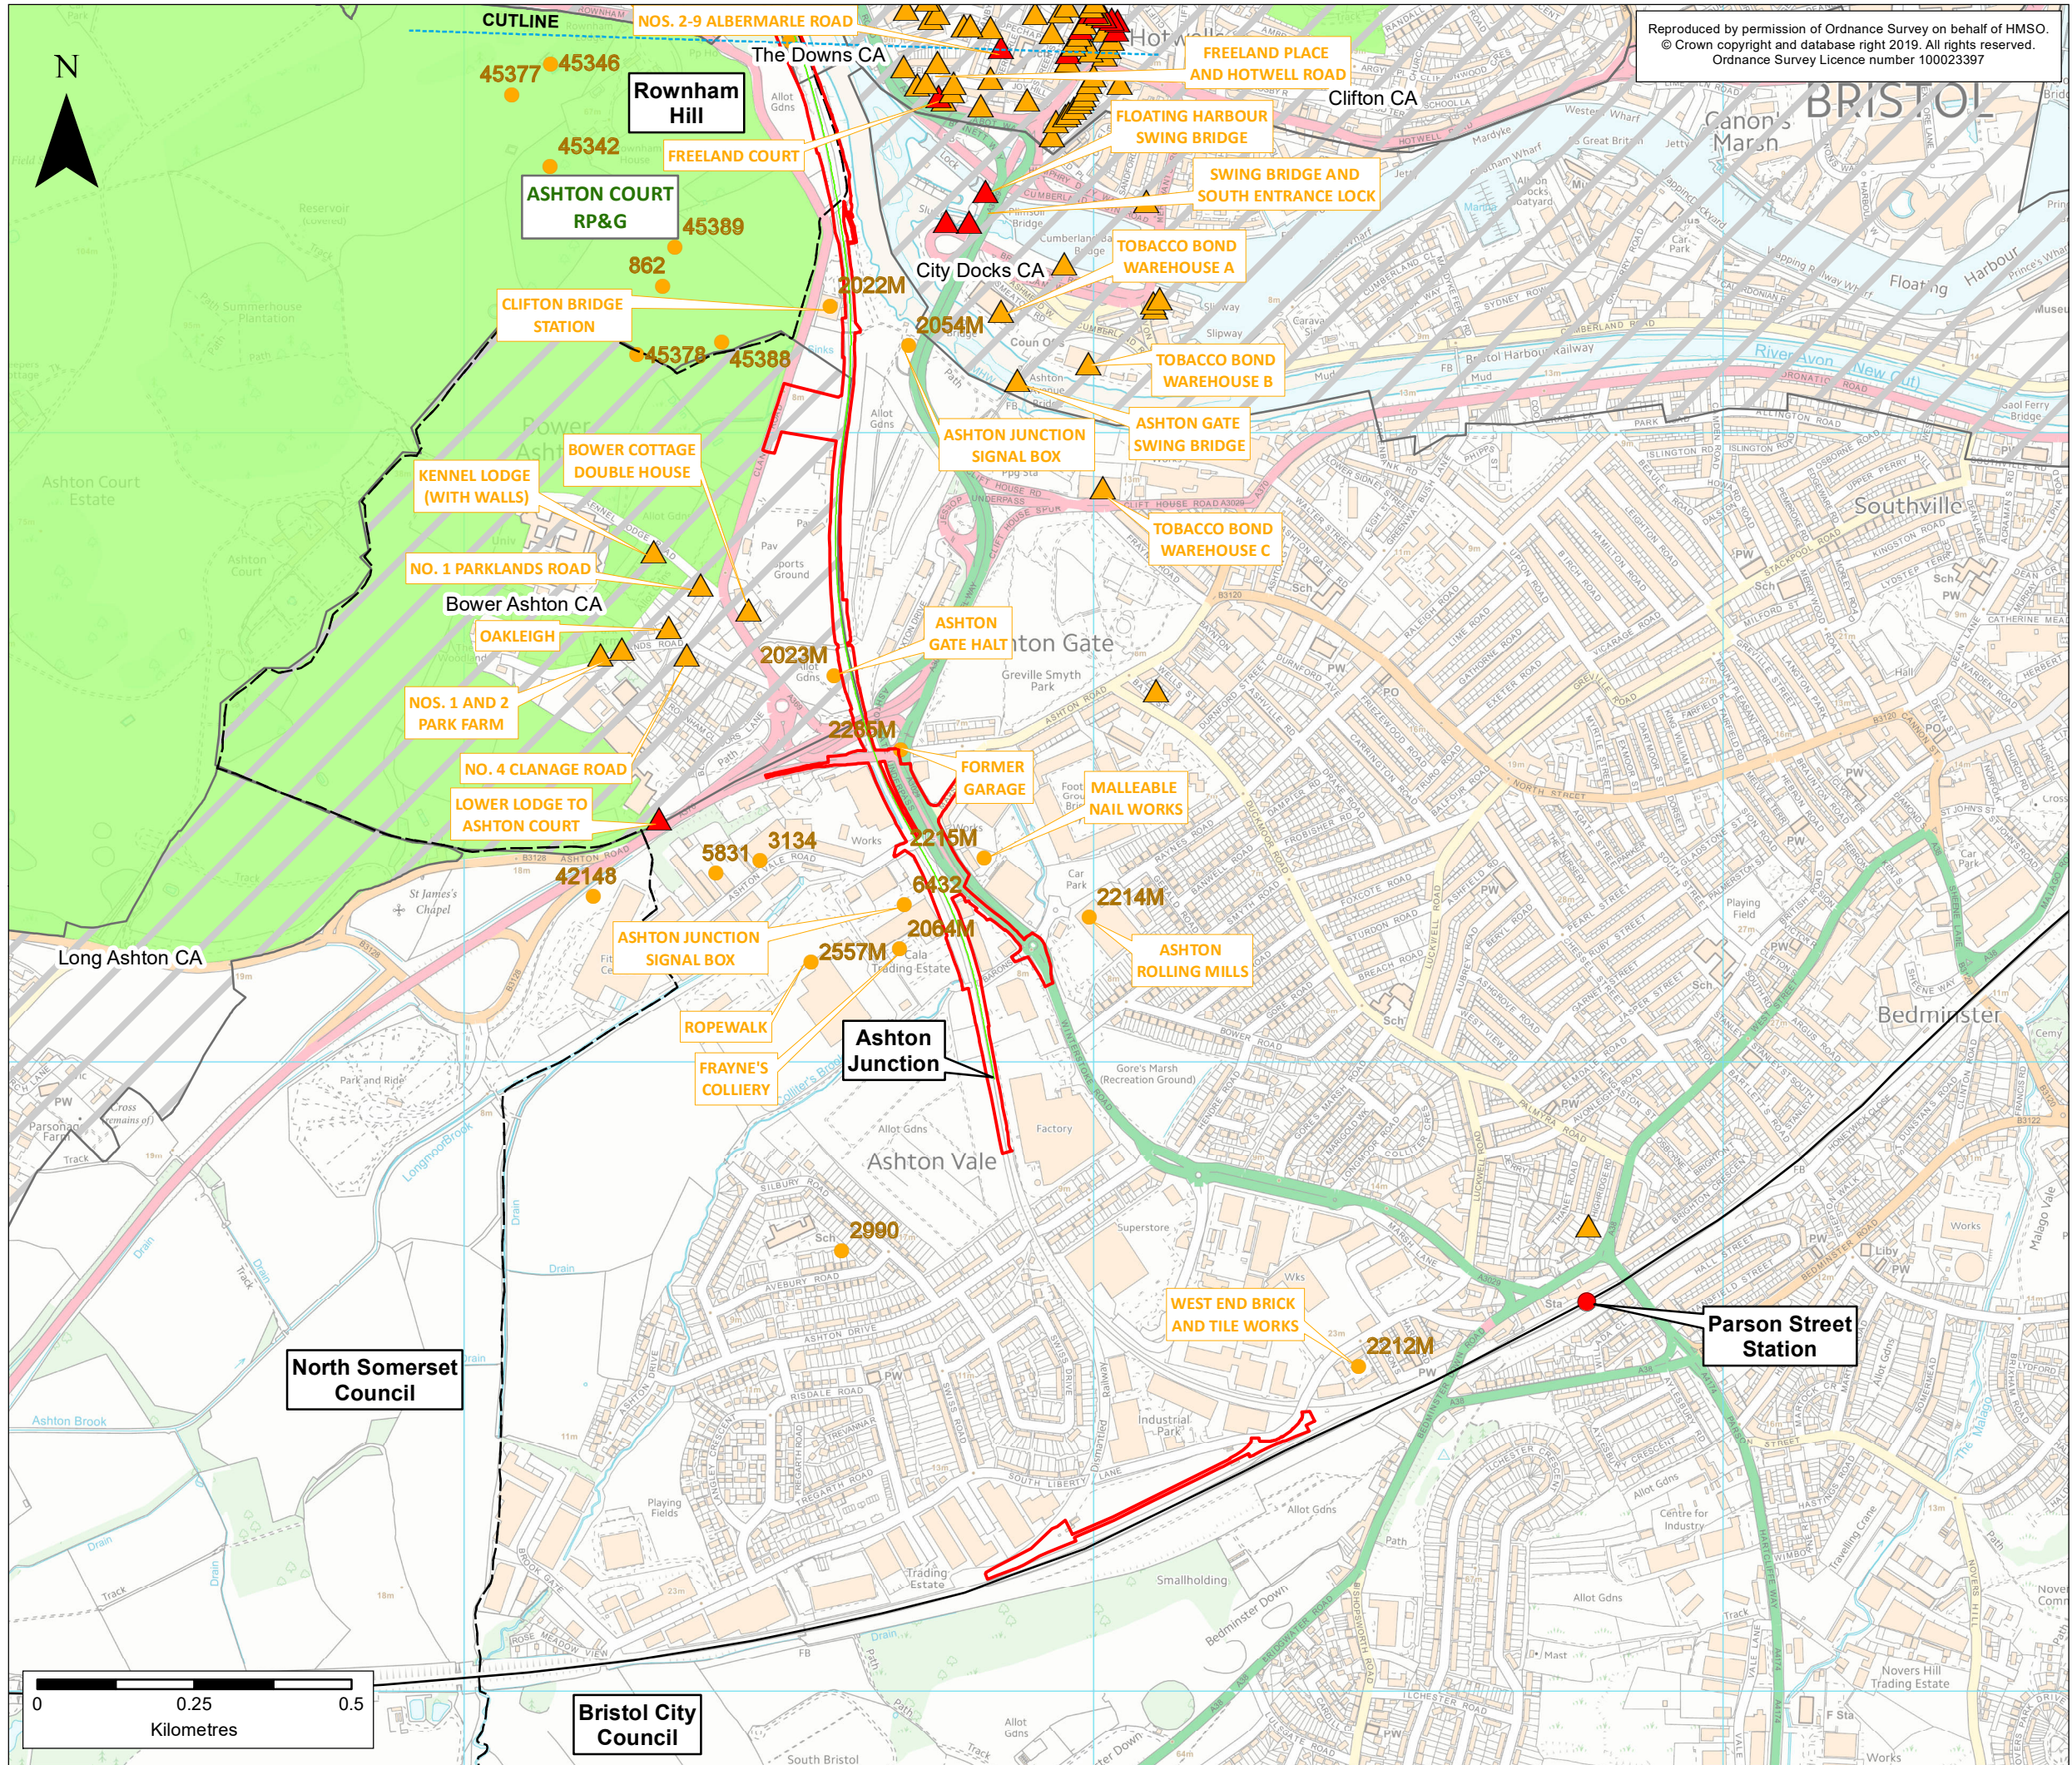

Reproduced by permission of Ordnance Survey on behalf of HMSO.
© Crown copyright and database right 2019. All rights reserved.
Ordnance Survey Licence number 100023397

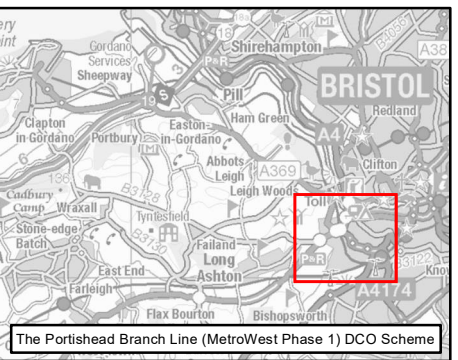

KEY

Order Limits

Local Authority

Existing Railway

Existing Railway Line

Existing Railway Station

Portishead Branch Line

The Associated Development

Cultural Heritage Assets

Grade II* Listed Building

Grade II Listed Building

Monument Point (Non-designated)

Registered Park and Garden (RP&G)

Conservation Area (CA)

ES-A	MPC	JG	CF	01/11/2019	First draft
Rev	By	Chkd	Apprvd	Date	Description

Client

travelwest

Bath & North East Somerset, Bristol, North Somerset and South Gloucestershire
Councils working together to improve your local transport

CH2M HILL
Geospatial
Burderop Park, Swindon, SN4 0QD
Tel: +44 (0)1793 812479 Fax: +44
(0)1793 812089

ch2m

Project :

Portishead Branch Line
(MetroWest Phase 1)

Drawing :

Plan of statutory and non-statutory sites or
features of the historic environment
Sheet 5 of 5 - Rownham Hill to Ashton Junction
Plan APFP Regulation 5(2)(m)

Drawn By : Martin Costello Date: 01/11/2019

Checked By : Nathan Thomas Date: 01/11/2019

Approved By : Carolyn Francis Date: 01/11/2019

Drawing No. :
674946 -101-005

Revision
ES-A

Drawing Scale : 1:10,000 @ A3