



MetroWest+

Portishead Branch Line (MetroWest Phase 1)

TR040011

Applicant: North Somerset District Council

2.56, Important Hedgerow Plan

**The Infrastructure Planning (Applications: Prescribed Forms and Procedure) Regulations 2009, regulation 5(2)(a) and 5(2)(o)
Planning Act 2008**

Author: CH2M


Revision: Version 2

Date: March 2021




Document Index

Version	Date	Status	Plan No. and Title	Document Index	Document Revision	Changes
1	November 2019	Application	2.56 Important Hedgerow Plan	674946-006-020-A	ES-A	N/A
2	March 2021	Update	2.56 Important Hedgerow Plan	674946-006-020-A	ES-B	Updated the Order limits

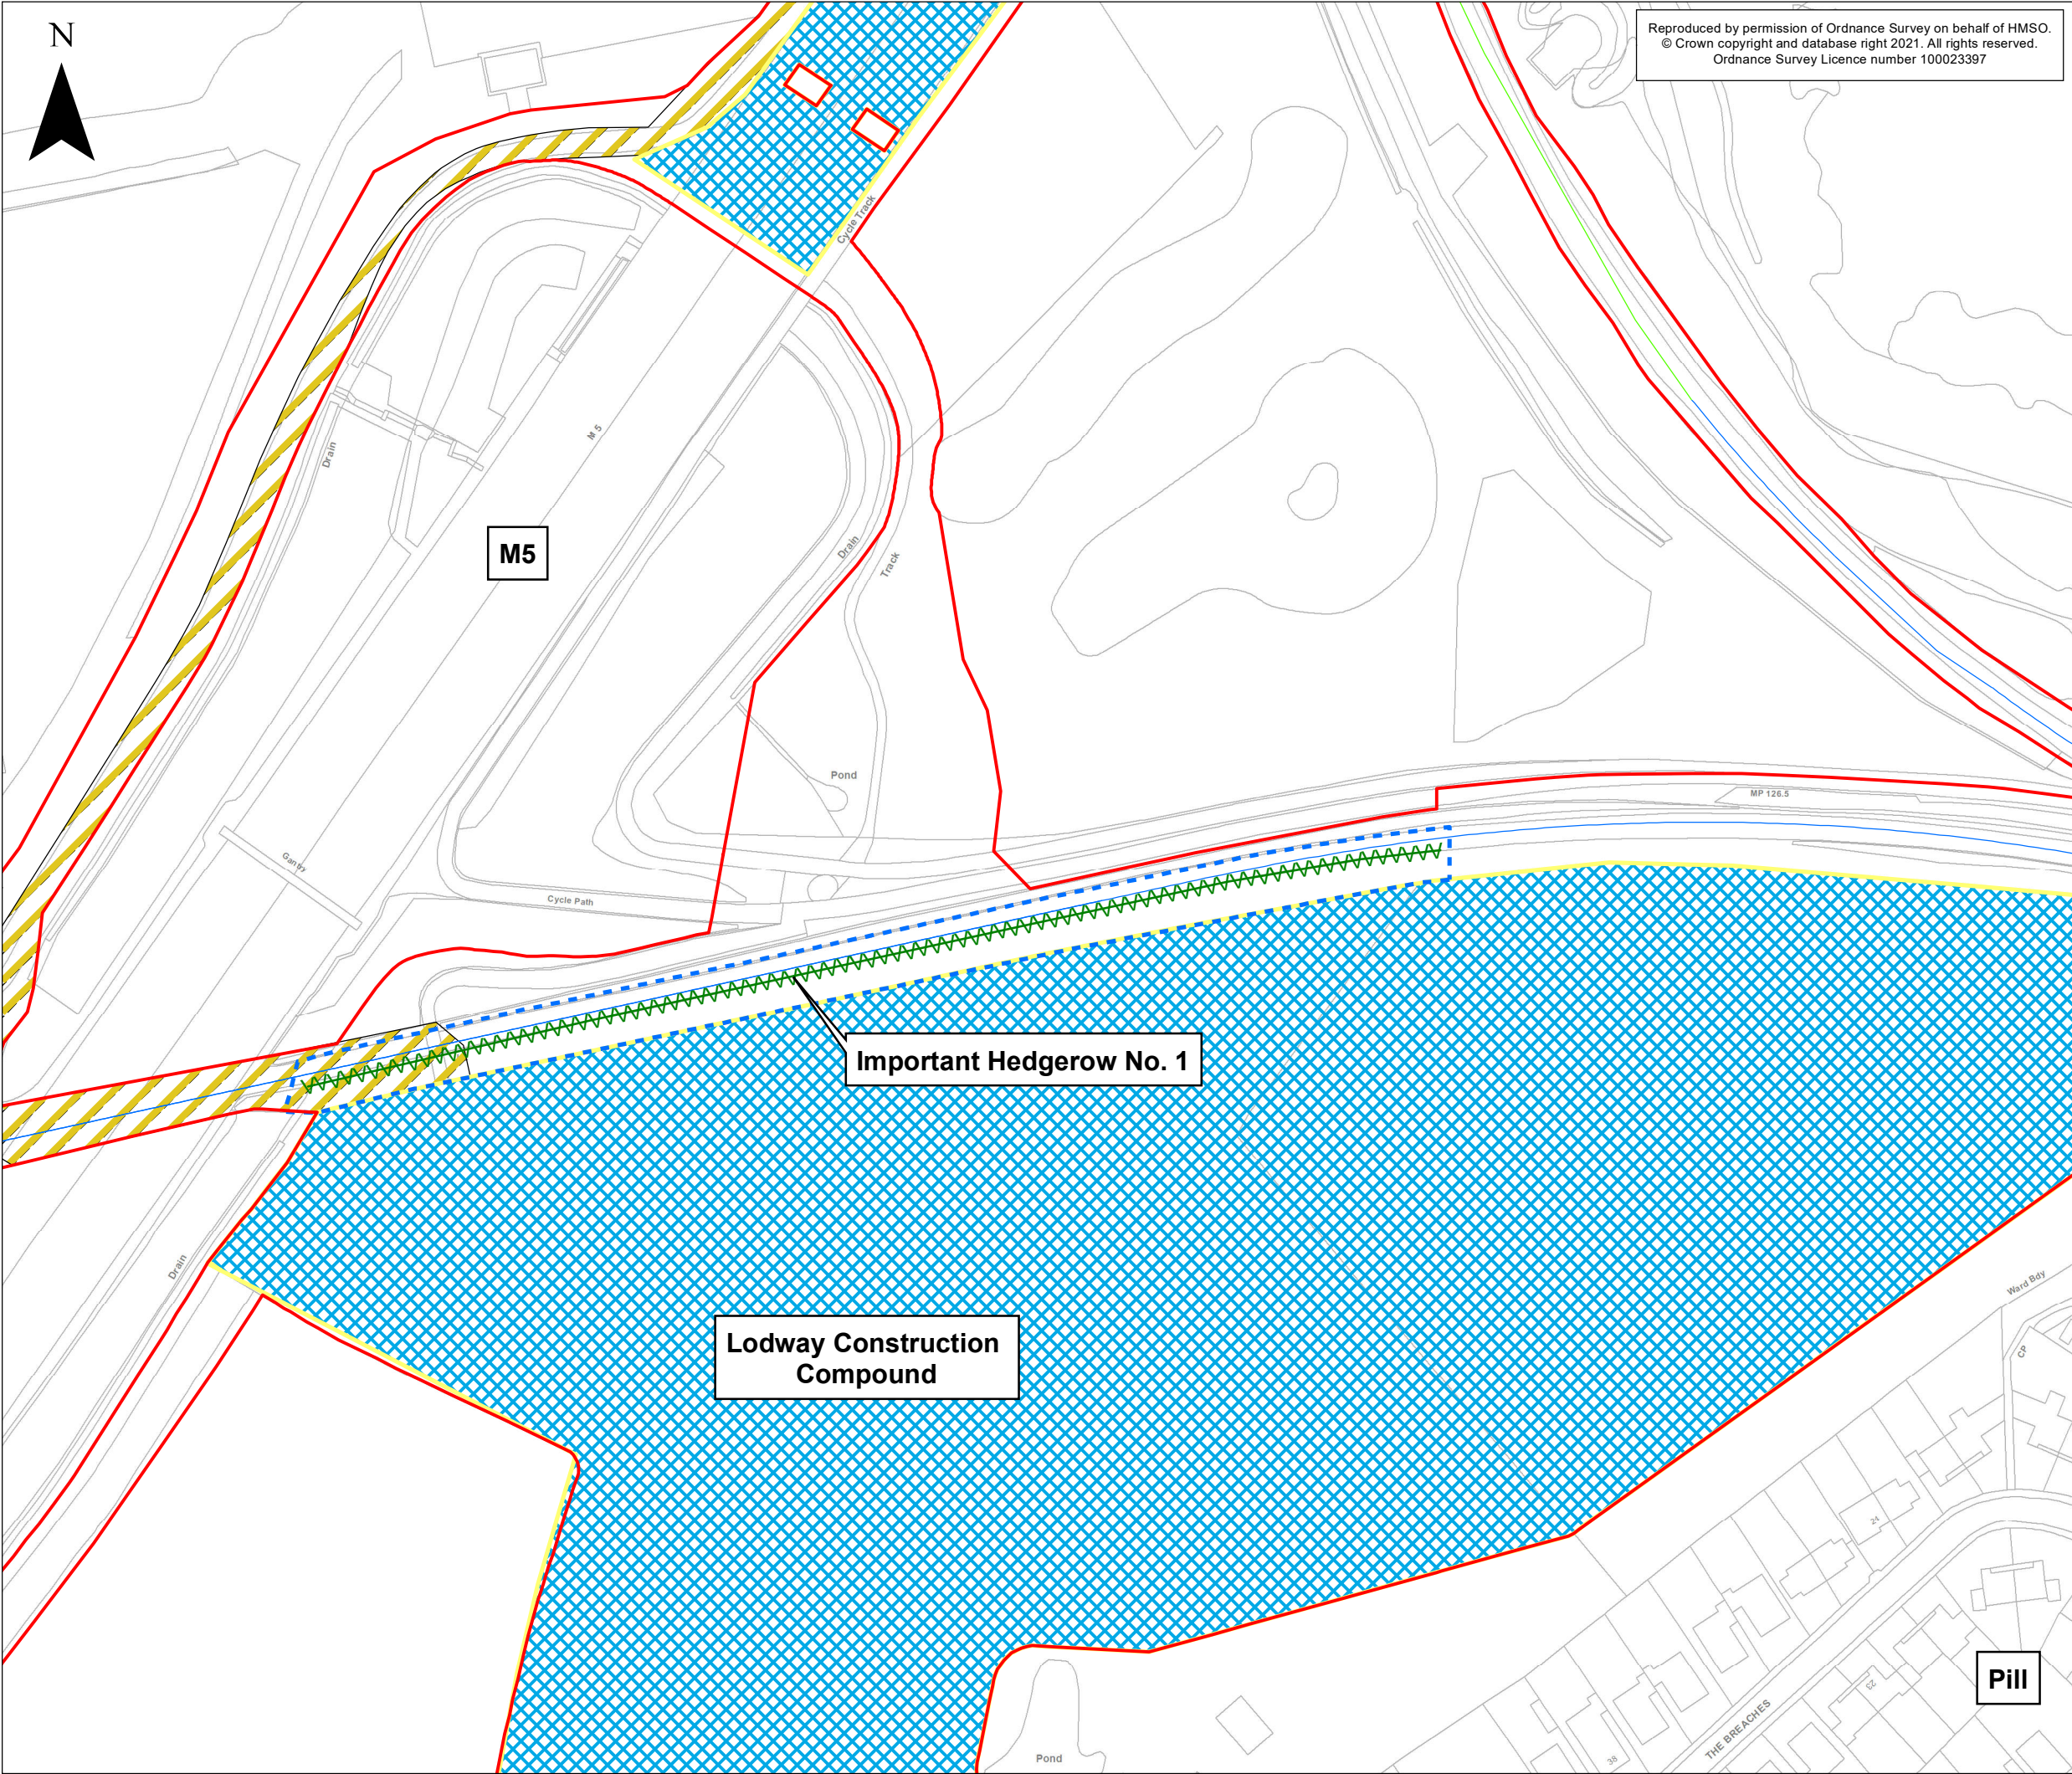

Reproduced by permission of Ordnance Survey on behalf of HMSO.
© Crown copyright and database right 2021. All rights reserved.
Ordnance Survey Licence number 100023397

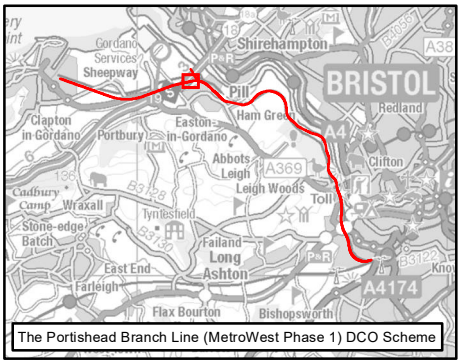

KEY

Order Limits

Portishead Branch Line

The Nationally Significant Infrastructure Project (NSIP) Works

The Associated Development Works


Temporary Construction Compounds

Phase 1 Hedgerow Survey

Hedgerow Survey Boundary

J2.1.1, Intact hedge - native species-rich

Haul Road

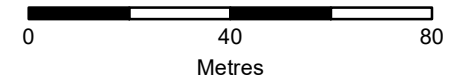

Rev	By	Chkd	Apprvd	Date	Description
ES-B	MPC	NT	CF	12/03/2021	Revised Order Limits
ES-A	MPC	CW	CF	30/11/2019	First draft

Client

travelwest
Bath & North East Somerset, Bristol, North Somerset and South Gloucestershire
Councils working together to improve your local transport

CH2M HILL
Geospatial
Burderop Park, Swindon, SN4 0QD
Tel: +44 (0)1793 812479 Fax: +44
(0)1793 812089
www.ch2m.com

ch2m

Project : **Portishead Branch Line
(MetroWest Phase 1)**

Drawing : **Important Hedgerow Plan
APFP Regulation 5(2)(a) and 5(2)(o)**

Drawn By : Martin Costello Date: 12/03/2021

Checked By : Clare Williams Date: 12/03/2021

Approved By : Carolyn Francis Date: 12/03/2021

Drawing No. : **674946 -006-020-A** Revision **ES-B**

Drawing Scale : 1:1,500 @ A3