



MetroWest+

Portishead Branch Line (MetroWest Phase 1)

TR040011

Applicant: North Somerset District Council

2.3 - Works Plan

**The Infrastructure Planning (Applications: Prescribed Forms and Procedure) Regulations 2009, regulation 5(2)(j)
Planning Act 2008**

Author: CH2M

Revision: Version 6



Date: February 2021



Document Index

Version	Date	Status of Version	Document Index	Document Revision	Changes
1	19 November 2019	Application	674946.BQ.42.01-300 to 324 Rev L	-	-
2	22 September 2020	Pre-Preliminary Meeting amendments	674946.BQ.42.01-300 Rev L Sheet 0	Rev M(1)	'Stages of Authorised Development' Table included
			674946.BQ.42.01-301 Rev L Sheet 1 674946.BQ.42.01-318 Rev L Sheet 1a	Rev M	Work 2a - Changed to "Surface Water Drain" Work 3 (Sheet 1) - Changed to "Foot and Cycle Track" Work 4 - Changed to "Car Park, Foot and Cycle Track and New Vehicular Access" Work 7 - Changed to: "Public Foot and Cycle Track Bridge" Work 7a - Changed to: "Public Foot and Cycle Track" Work 7b - Changed to: "Public Foot and Cycle Track" Work 7c - Changed to: "Public Foot and Cycle Track" Work 7e - Changed to "Underground Electrical Supply Cables"
			674946.BQ.42.01-302 Rev L Sheet 2	Rev M	Work 9 - Changed to: "Permanent Vehicular Compound, Road/Rail Vehicle Access Point and Access Road from the Highway" Work 10 - Changed to: "Temporary Diversion of the Existing Permissive Cycle Path" Work 11 - Changed to: "Improvements to the Existing Agricultural Access"
			674946.BQ.42.01-319 Rev L Sheet 2a	Rev M	-
			674946.BQ.42.01-320 Rev L Sheet 2b	Rev M	-
			674946.BQ.42.01-303 Rev L Sheet 3	Rev M	Work 12 - Changed to: "Permanent Vehicular Access"
			674946.BQ.42.01-304 Rev L Sheet 4	Rev M	Work 13a - Changed to " Temporary Vehicle Turning Space" Work 14 - Changed to "Improvement to Bridleway" Work 14a - Changed to "Improvement to Bridleway" Work 14b - Changed to: "Realignment of the Existing Permissive Cycling Route"
			674946.BQ.42.01-305 Rev L Sheet 5	Rev M	Work 16 - Changed to: "Realignment of the Existing Permissive Cycling Route" Work 16d - Changed to: "Flood Mitigation Area" Work 19 - Changed to: "Installation of New and Alteration of Existing Railway Signal Equipment, Troughs and Cables"
			674946.BQ.42.01-321 Rev L Sheet 5a	Rev M	-
			674946.BQ.42.01-306 Rev L Sheet 6	Rev M	Work 19 - Changed to: "Installation of New and Alteration of Existing Railway Signal Equipment, Troughs and Cables" Work 20 - Changed to: "Temporary Diversion of Part of National Cycle Network Route 41" Work 20a - Changed to: "Demolition of Existing Bridge and Construction of New Bridge and Abutments" Work 20b - Changed Work Plan to: "Demolition of Existing Garages and Construction of Temporary Construction Compound" Work 21a - Changed to: "Road/Rail Access Point, Permanent Railway Maintenance compound, and principal supply point building"
			674946.BQ.42.01-307 Rev L Sheet 7	Rev M	-
			674946.BQ.42.01-308 Rev L Sheet 8	Rev M	Work 24 - Changed to: "Permanent Vehicular Compound with a Road/Rail Vehicle Access Point, Permanent accesses and Highway Improvements"
			674946.BQ.42.01-309 Rev L Sheet 9	Rev M	-
			674946.BQ.42.01-310 Rev L Sheet 10	Rev M	-
			674946.BQ.42.01-311 Rev L Sheet 11	Rev M	-
			674946.BQ.42.01-322 Rev L Sheet 11a	Rev M	-
			674946.BQ.42.01-323 Rev L Sheet 11b	Rev M	-
			674946.BQ.42.01-324 Rev L Sheet 11c	Rev M	-

Version	Date	Status of Version	Document Index	Document Revision	Changes
2 (continued)	22 September 2020	Pre-Preliminary Meeting amendments	674946.BQ.42.01-312 Rev L Sheet 12	Rev M	Work 25 - Changed to: "Reconstruction of Accommodation Bridge, Temporary Construction Compound and Temporary Ramp for Construction Access"
			674946.BQ.42.01-313 Rev L Sheet 13	Rev M	-
			674946.BQ.42.01-314 Rev L Sheet 14	Rev M	-
			674946.BQ.42.01-315 Rev L Sheet 15	Rev M	Work 26 - Changed to: "Permanent Vehicular Access, Ramp, Flood Mitigation Works and Railway Maintenance Compound " Work 27 - Changed to: "Foot and Cycle Track and Ramp"
			674946.BQ.42.01-316 Rev L Sheet 16	Rev M	Work 28 - Changed to: "Improvement of the Highway"
			674946.BQ.42.01-317 Rev L Sheet 17	Rev M	-
3	22 October 2020		674946.BQ.42.01-300 to 304 Rev M Key Plan to Sheet 4	-	-
			674946.BQ.42.01-305 Rev M Sheet 5	Rev N	Work 17 - Area amended to match ecological mitigation
			674946.BQ.42.01-321 to 317 Rev M Sheet 5A to Sheet 17	-	-
4	18 December 2020		674946.BQ.42.01-300 to 318 Rev M Key Plan to Sheet 1a	Rev N	-
			674946.BQ.42.01-302 Rev M Sheet 2	Rev N	Work 11b corrected
			674946.BQ.42.01-319 to 304 Rev M Sheet 2a to Sheet 4	Rev N	-
			674946.BQ.42.01-305 Rev N Sheet 5	Rev N(1)	-
			674946.BQ.42.01-321 to 317 Rev M Key Plan to Sheet 17	Rev N	-
5	15 January 2021		674946.BQ.42.01-300 to 304 Rev N Key Plan to Sheet 4	Rev O	-
			674946.BQ.42.01-305 Rev N(1) Sheet 5	Rev O	Work 16D removed
			674946.BQ.42.01-321 to 313 Rev N Sheet 5a to Sheet 13	Rev O	-
			674946.BQ.42.01-314 to 315 Rev N Sheet 14 to Sheet 15	Rev O	Order Limits amended at Police Horse and Dog Training Centre north of Clanage Road compound (Sheet14 & 15)
			674946.BQ.42.01-316 to 317 Rev N Sheet 16 to Sheet 17	Rev O	-
6	16 February 2021		674946.BQ.42.01-300 to 304 Rev O Key Plan to Sheet 4	Rev P	Updated Order Limits
			674946.BQ.42.01-305 Rev O Sheet 5	Rev P	Updated Order Limits & Work 16B removed
			674946.BQ.42.01-321 to 314 Rev O Sheet 5a to Sheet 14	Rev P	Updated Order Limits
			674946.BQ.42.01-315 to 316 Rev O Sheet 15 to Sheet 16	Rev P	Updated Order Limits & Work 27 removed
			674946.BQ.42.01-317 Rev O Sheet 17	Rev P	Updated Order Limits

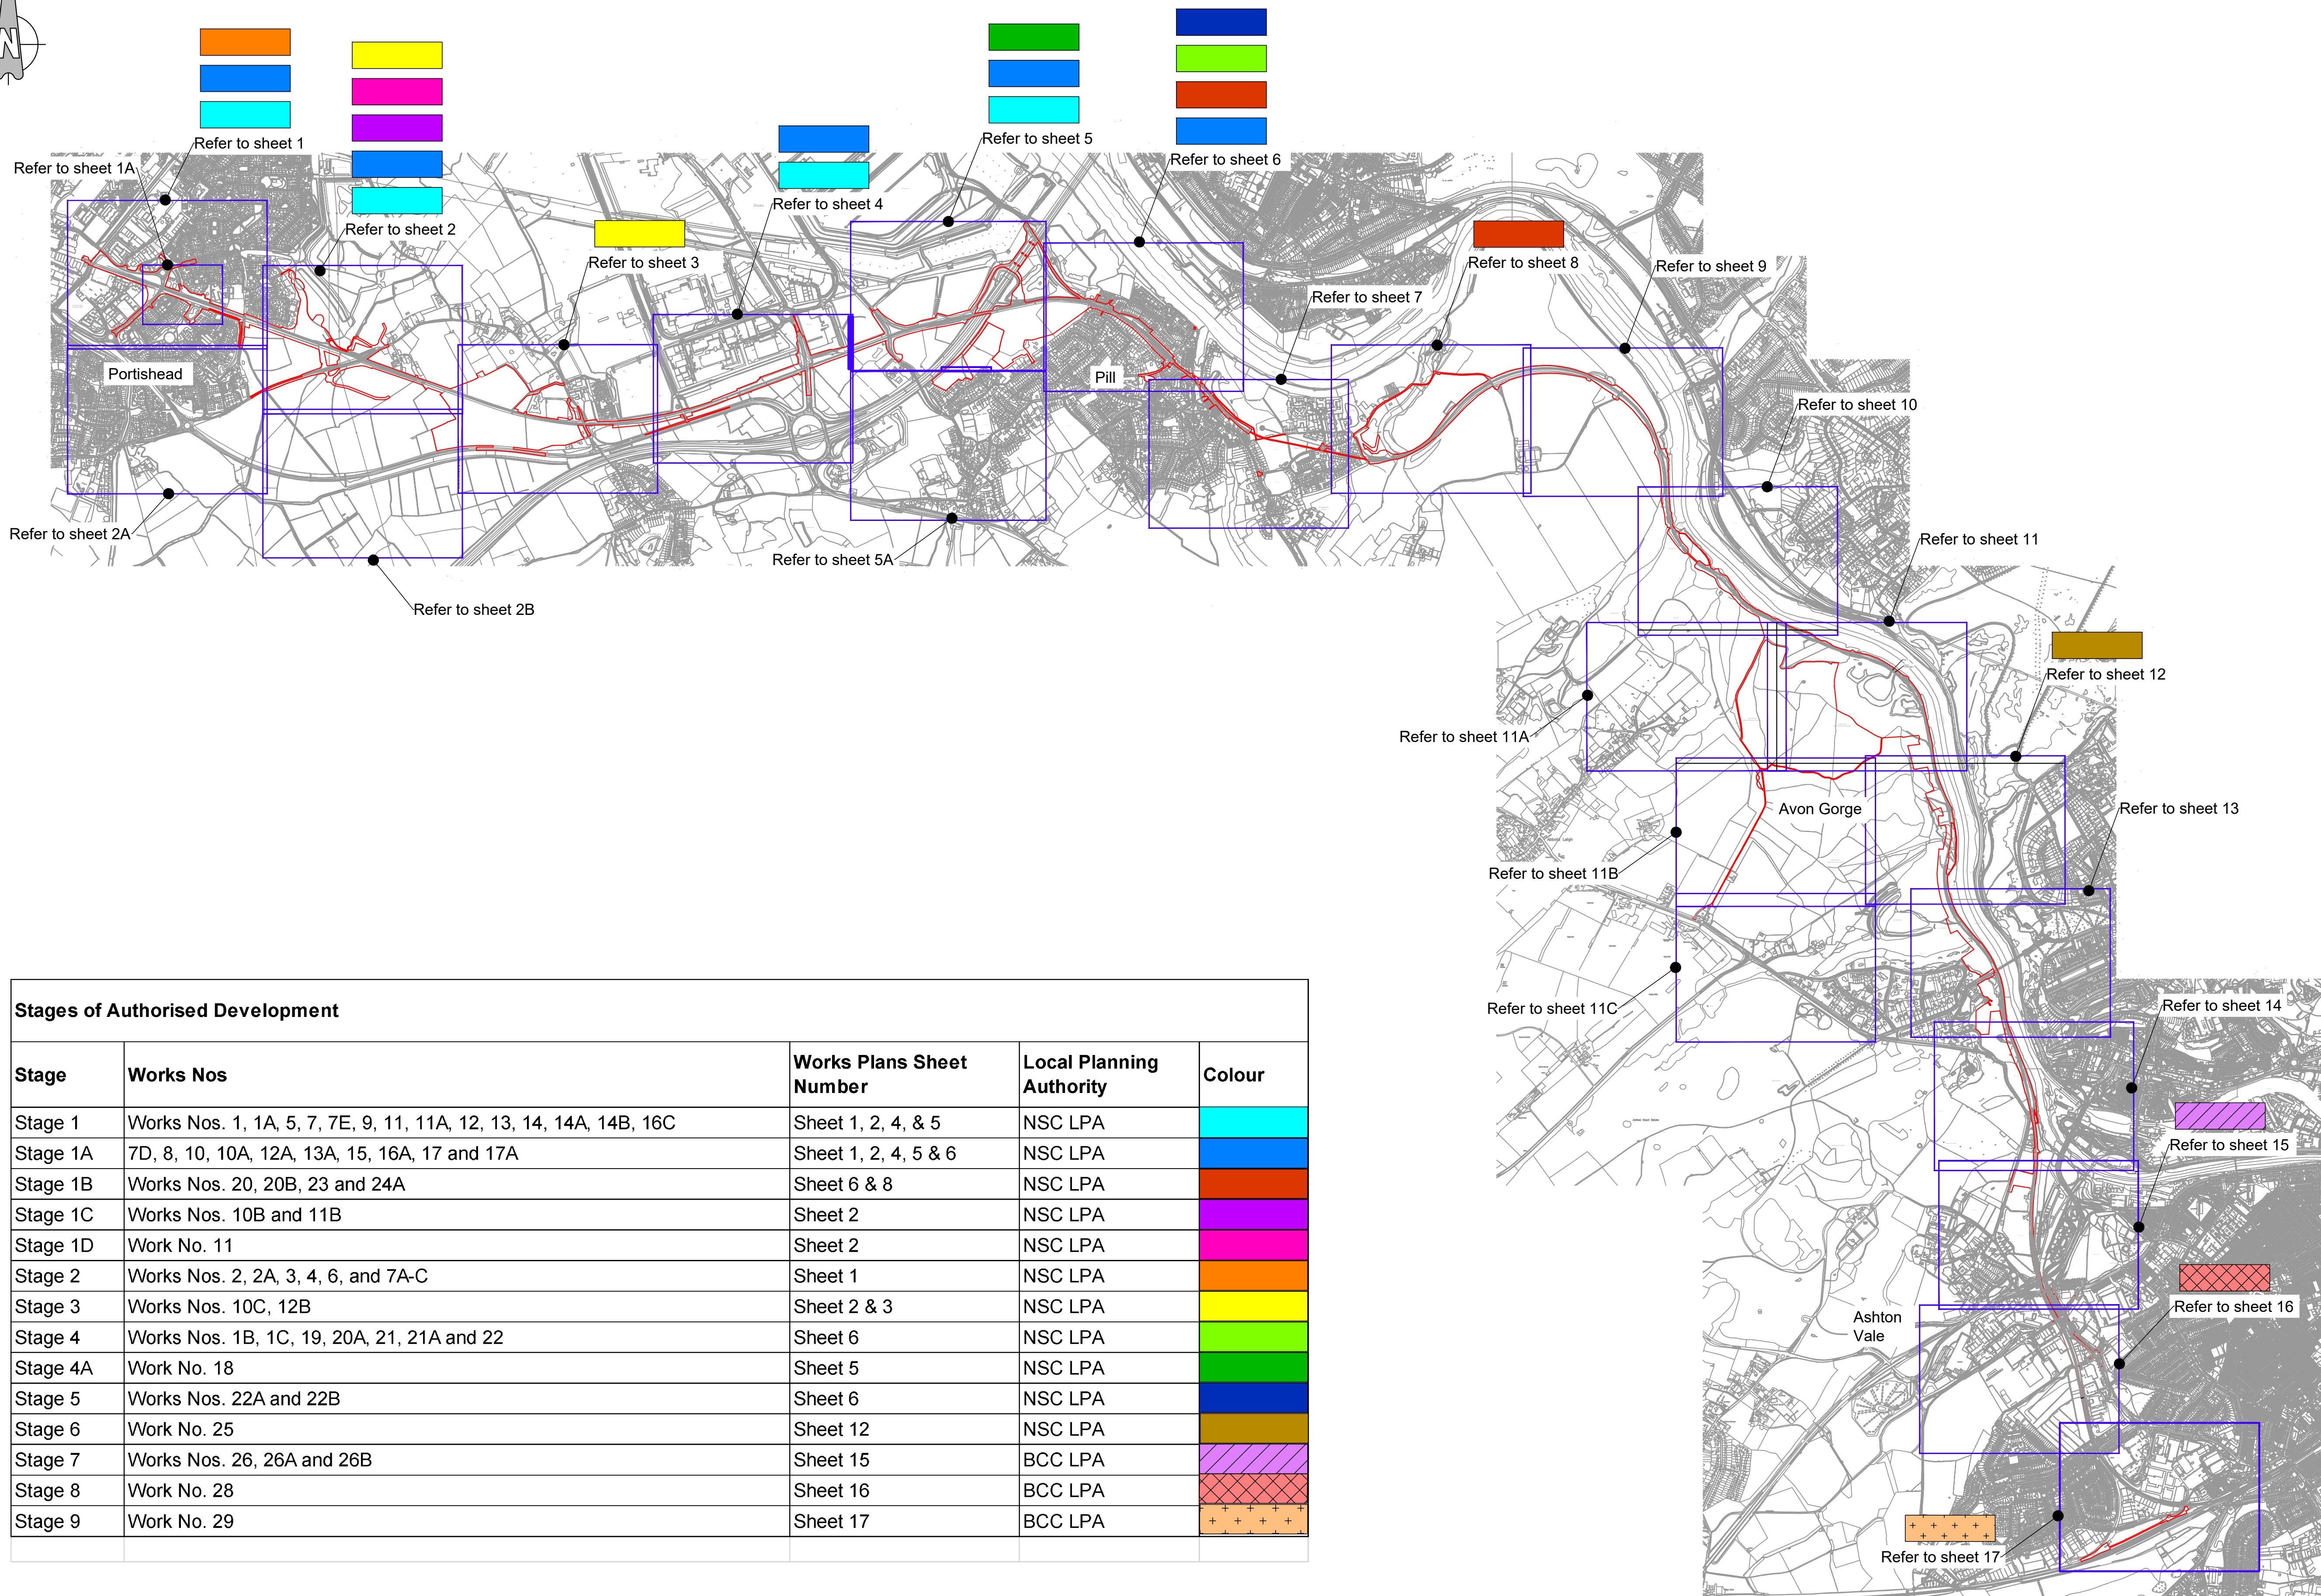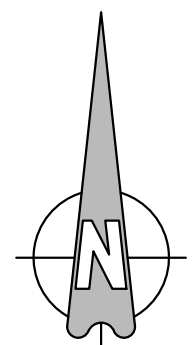

Stages of Authorised Development				
Stage	Works Nos	Works Plans Sheet Number	Local Planning Authority	Colour
Stage 1	Works Nos. 1, 1A, 5, 7, 7E, 9, 11, 11A, 12, 13, 14, 14A, 14B, 16C	Sheet 1, 2, 4, & 5	NSC LPA	
Stage 1A	7D, 8, 10, 10A, 12A, 13A, 15, 16A, 17 and 17A	Sheet 1, 2, 4, 5 & 6	NSC LPA	
Stage 1B	Works Nos. 20, 20B, 23 and 24A	Sheet 6 & 8	NSC LPA	
Stage 1C	Works Nos. 10B and 11B	Sheet 2	NSC LPA	
Stage 1D	Work No. 11	Sheet 2	NSC LPA	
Stage 2	Works Nos. 2, 2A, 3, 4, 6, and 7A-C	Sheet 1	NSC LPA	
Stage 3	Works Nos. 10C, 12B	Sheet 2 & 3	NSC LPA	
Stage 4	Works Nos. 1B, 1C, 19, 20A, 21, 21A and 22	Sheet 6	NSC LPA	
Stage 4A	Work No. 18	Sheet 5	NSC LPA	
Stage 5	Works Nos. 22A and 22B	Sheet 6	NSC LPA	
Stage 6	Work No. 25	Sheet 12	NSC LPA	
Stage 7	Works Nos. 26, 26A and 26B	Sheet 15	BCC LPA	
Stage 8	Work No. 28	Sheet 16	BCC LPA	
Stage 9	Work No. 29	Sheet 17	BCC LPA	

Key:

Order Limits

P	OHP	ADL	ADL	18/02/2021
Updated Order Limits and Works 11B & 27 Removed				
O	OHP	ADL	ADL	13/01/2021
Order Limits amended at Police Horse and Dog Training Centre north of Charnage Road compound (Sheet 14 & 15) & Work 16C removed				
N	FG	ADL	ADL	18/12/2020
Work 11b updated				
M(1)	FG	ADL	ADL	17/07/2020
Cover Sheet Updated				
M	FG	ADL	ADL	21/04/2020
Works descriptions updated				
L	FG	ADL	ADL	11/10/2019
Works and Red Line Updated				
K	OHP	ADL	ADL	06/08/2019
Works Updated				
J	FG	KS	ADL	31/07/2019
Culverts Updated				
I	FG	KS	ADL	30/04/2019
Works and Red Line Updated				
H	FG	KS	ADL	17/04/2019
Works Updated				
G	FG	KS	ADL	22/02/2019
Works and Red Line Updated				
F	FG	KS	ADL	06/01/2019
Works Updated				
E	FG	KS	ADL	29/11/2018
Red Line and Works Updated				
D	FG	KS	ADL	28/04/2018
Works, Title Block & Order Limits Updated				
C	FG	KS	ADL	14/05/2016
Works Updated				
B	FG	KS	ADL	23/04/2016
Order Limits Updated				
A	FG	KS	ADL	23/02/2016
First Issue				
Rev	By	Chkd	Appr'd	Date
Description				

travelwest+
1 The Square Temple Quay Bristol
BS1 6DG
Tel +44 (0)117 910 2580
Fax +44 (0)117 910 2581
www.ch2m.com

ch2m

Project
THE PORTISHEAD BRANCH LINE
(METROWEST PHASE 1)
ORDER

Working
WORKS PLAN
SHEET 0
KEY PLAN

Drawn by: FG	Draw: 23/02/2016
Checked by: KS	Check: 23/02/2016
Approved by: ADL	Approve: 23/02/2016

674946.BQ.42.01-300 P

Drawing Scale: 1:32000 @ A3

LIST OF WORKS SHOWN
ON THIS DRAWING:

- Work No. 1 - Railway
Work No. 2 - Diversion of Highway
Work No. 2A - Surface Water Drain
Work No. 3 - Foot & Cycle Track
Work No. 4 - Car Park, Foot and Cycle Track and
New Vehicular Access
Work No. 5 - Railway Station
Work No. 6 - Car Park
Work No. 7 - Public Foot and Cycle Track Bridge
Work No. 7A - Public Foot and Cycle Track
Work No. 7B - Public Foot and Cycle Track
Work No. 7C - Public Foot and Cycle Track
Work No. 7D - Temporary Construction
Compound
Work No. 7E - Underground Electrical Supply
Cables
Work No. 8 - Temporary Construction Haul
Road

Key:

- Order Limits
- Centreline of Work
- Limits of Deviation
- Extents of Work
- Commencement of Work

Work No. 5

Work No. 7

Work No. 7A

Work No. 7C

Work No. 7D

Work No. 7E

Refer to sheet 1A

Work No. 3
Foot and Cycle
Track

Work No. 4
Car Park, Foot
and Cycle
Track and New
Vehicular
Access

Work No. 2A
Surface Water Drain

Work No. 6
Car Park

Work No. 7A
Public Foot and
Cycle Track

Work No. 5
Railway Station

Work No. 7D
Temporary
Construction
Compound

Work No. 7E
Underground Electrical
Supply Cables

Work No. 7C
Public Foot and
Cycle Track

Limits of Deviation
for Work No. 1

Work No. 7B
Public Foot and
Cycle Track

Work No. 7
Public Foot and
Cycle Track
Bridge

Work No. 1
Railway


Work No. 8
Temporary
Construction
Haul Road

Cut Line For Continuation See Sheet 2

P	OHP	ADL	ADL	10/03/2021
Updated Order Limits and Works 118 & 27 Removed				
O	OHP	ADL	ADL	13/01/2021
Order Limits amended at Police Horse and Dog Training Centres north of Change Road compound (Sheet 4 & 5) & Work 102 removed				
N	FG	ADL	ADL	18/12/2020
Work 110 updated				
M	FG	ADL	ADL	21/04/2021
Works descriptions updated				
L	FG	ADL	ADL	11/10/2019
Works and Red Line Updated				
K	OHP	ADL	ADL	06/08/2019
Works Updated				
J	FG	KS	ADL	31/07/2019
Closures Updated				
I	FG	KS	ADL	30/04/2019
Works and Red Line Updated				
H	FG	KS	ADL	17/04/2019
Works Updated				
G	FG	KS	ADL	22/02/2019
Works and Red Line Updated				
F	FG	KS	ADL	09/01/2019
Works Updated				
E	FG	KS	ADL	29/11/2018
Red Line and Works Updated				
D	FG	KS	ADL	28/04/2018
Works, Title Block & Order Limits Updated				
C	FG	KS	ADL	14/05/2018
Works Updated				
B	FG	KS	ADL	23/04/2018
Order Limits Updated				
A	FG	KS	ADL	23/02/2018
First Issue				
Rev	By	Chkd	Approved	Date
Description				
travelwest				
CH2M HILL				
1 The Square Temple Quay Bristol				
BS1 6DG				
Tel +44 (0)117 910 2580				
Fax +44 (0)117 910 2581				
www.ch2m.com				
Project				
THE PORTISHEAD BRANCH LINE (METROWEST PHASE 1) ORDER				
Drawing				
WORKS PLAN				
SHEET 1				
PORTISHEAD				
Drawn by: FG Date: 23/02/2018				
Checked by: KS Date: 23/02/2018				
Approved by: ADL Date: 23/02/2018				
674946.BQ.42.01-301 P				
Drawing Scale: 1:2500 @ A3				

This map is reproduced from Ordnance Survey material by CH2M on behalf of North Somerset Council with the permission of the Controller of Her Majesty's Stationary Office, Crown copyright. Unauthorised reproduction infringes Crown copyright and may lead to prosecution or civil proceedings. Licence Number: 10002397

0 10 20 30 40 50 60 70 80 90 100
SCALE 1:1250 (A1)
SCALE 1:2500 (A3)
METRES

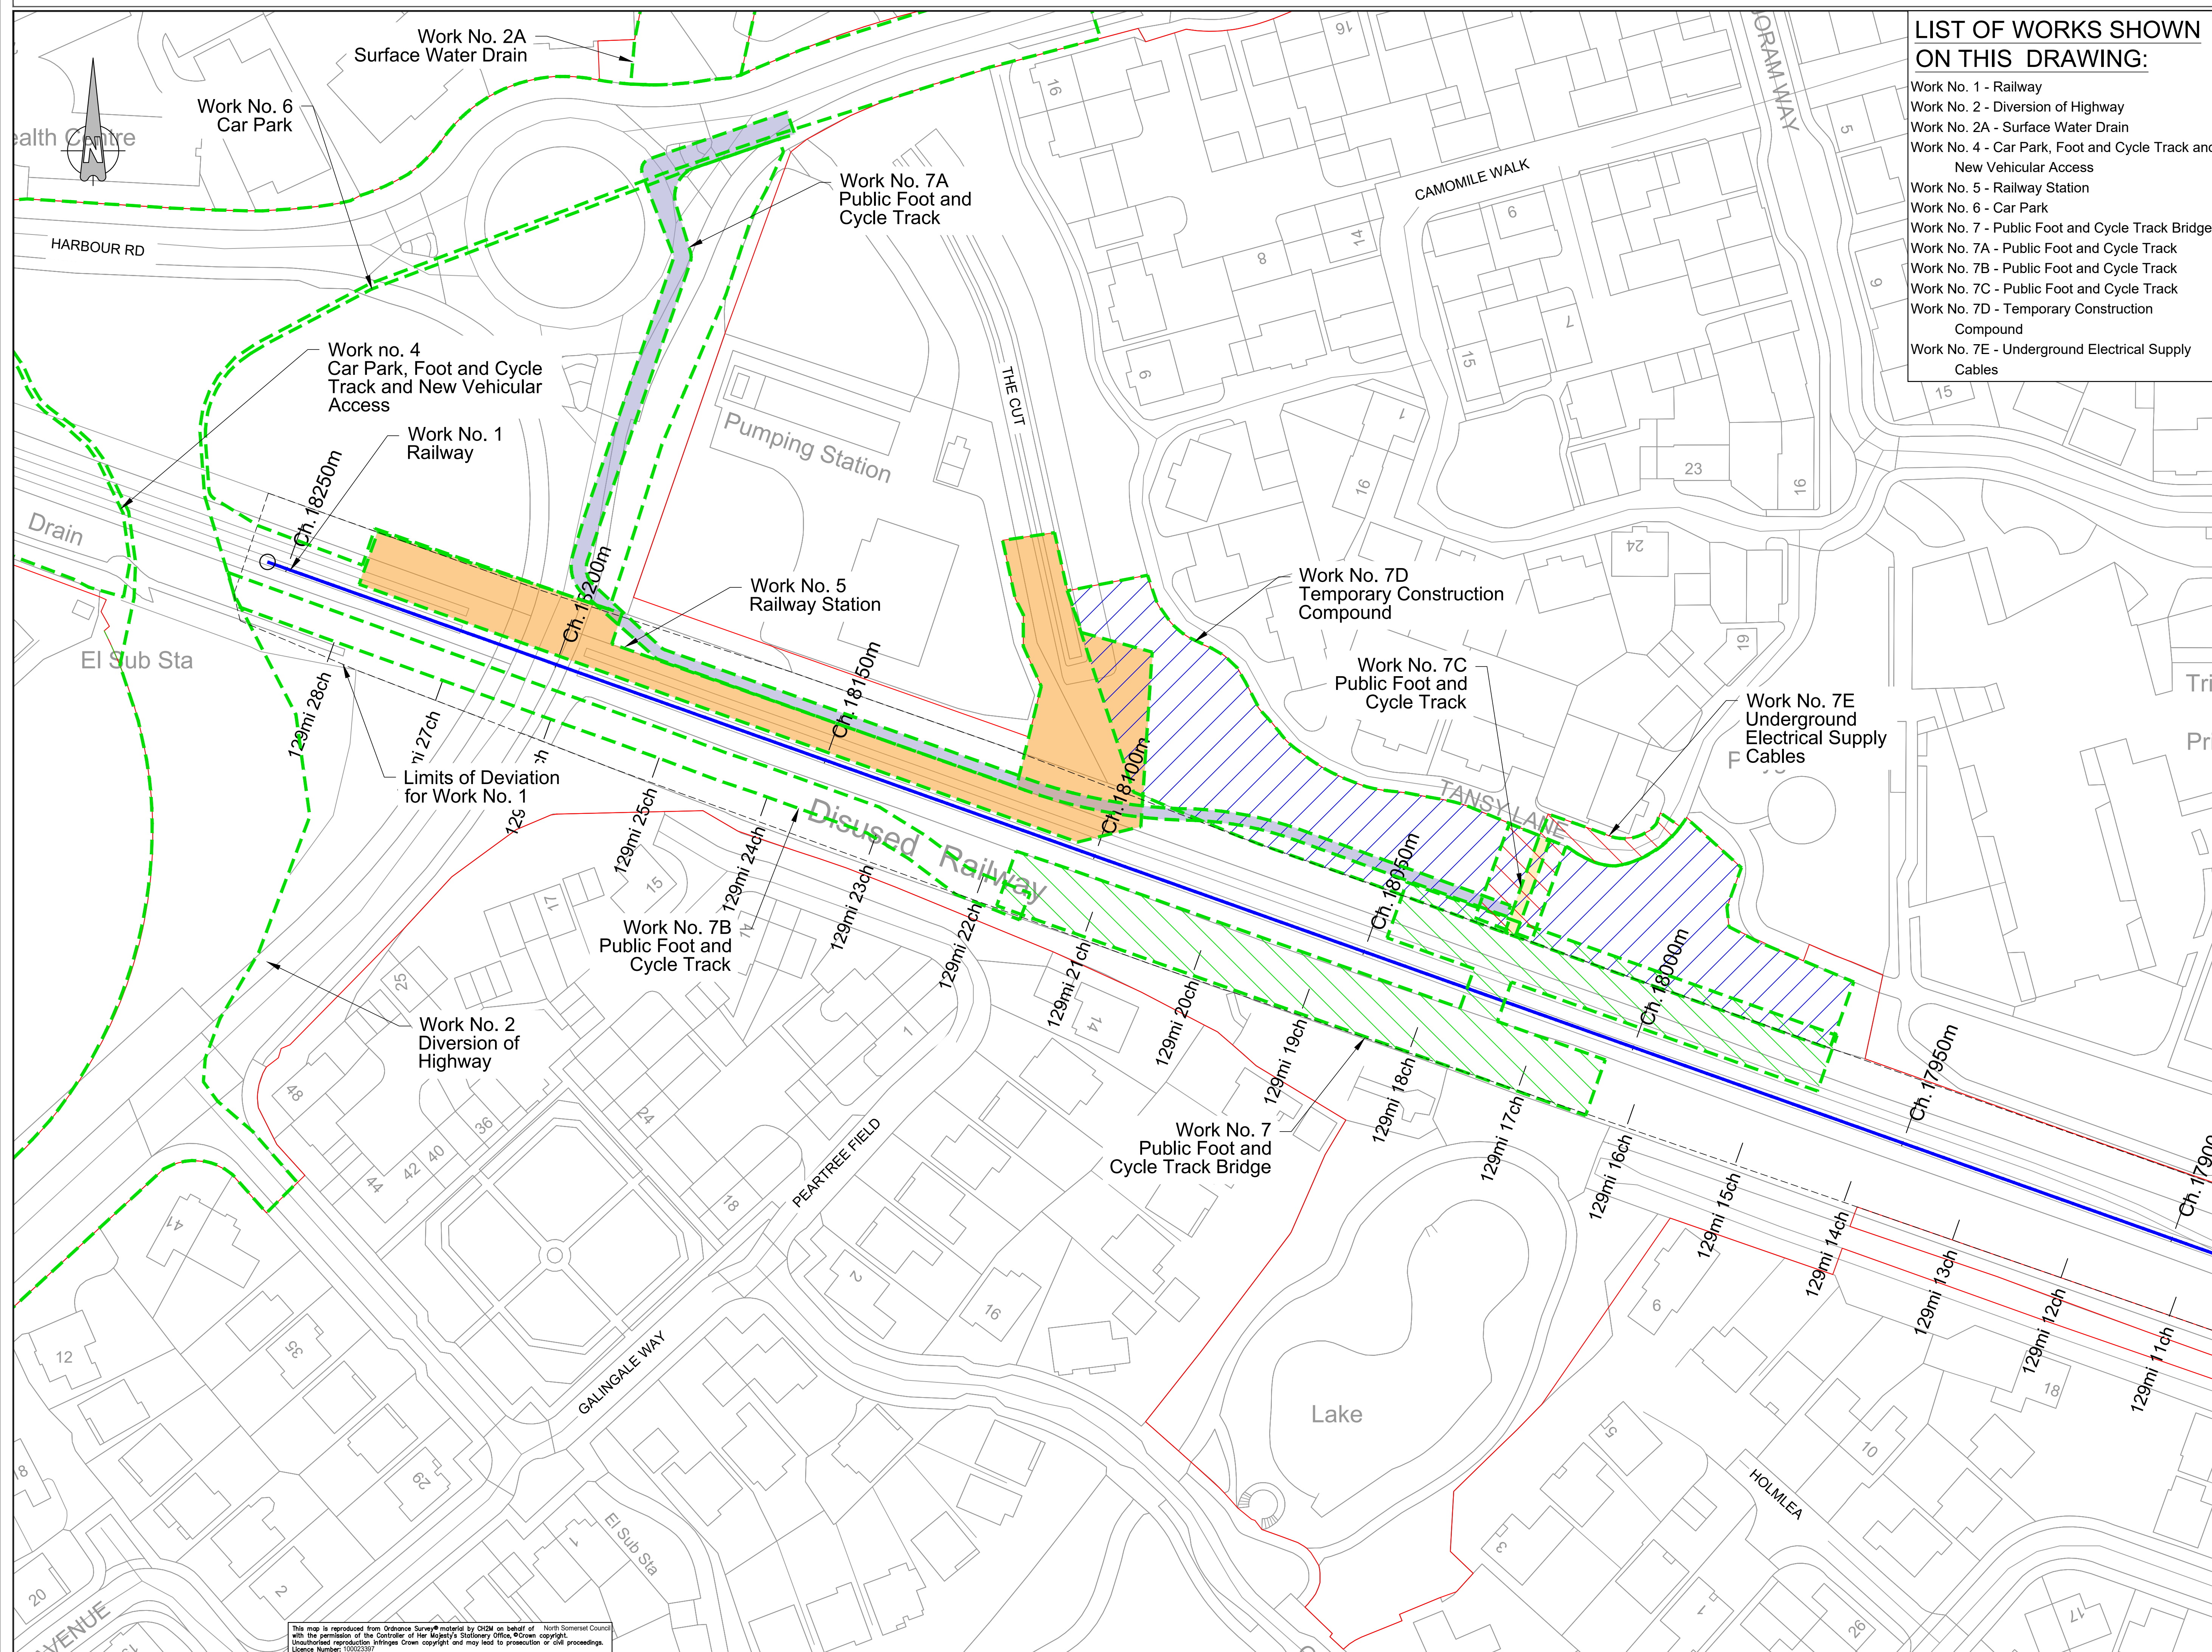

LIST OF WORKS SHOWN
ON THIS DRAWING:

Work No. 1 - Railway
Work No. 2 - Diversion of Highway
Work No. 2A - Surface Water Drain
Work No. 4 - Car Park, Foot and Cycle Track and
New Vehicular Access
Work No. 5 - Railway Station
Work No. 6 - Car Park
Work No. 7 - Public Foot and Cycle Track Bridge
Work No. 7A - Public Foot and Cycle Track
Work No. 7B - Public Foot and Cycle Track
Work No. 7C - Public Foot and Cycle Track
Work No. 7D - Temporary Construction
Compound
Work No. 7E - Underground Electrical Supply
Cables

Key:

- Order Limits
- Centreline of Work
- - - Limits of Deviation
- - - Extents of Work
- Commencement of Work

	Work No. 5
	Work No. 7
	Work No. 7A
	Work No. 7C
	Work No. 7D
	Work No. 7E

P	Chp	AdL	AdL	19/02/2022
Updated Order Limits and Works 1B & 27 Reviewed				
O	Chp	AdL	AdL	18/01/2022
Order Limits amended at Police Horse and Dog Training Centre north of Canage Road (controversy) (Bewell) & 15 & 16 (Short ID) reviewed.				
N	FG	AdL	AdL	18/12/2021
Work 11b updated				
M	FG	AdL	AdL	21/04/2022
Works descriptions updated				
L	FG	AdL	AdL	11/10/2021
Works and Reel Line Updated				
K	Chp	AdL	AdL	06/08/2021
Works Updated				
J	FG	KS	AdL	31/07/2021
Culverts Updated				
I	FG	KS	AdL	30/04/2021
Works and Reel Line Updated				
H	FG	KS	AdL	17/04/2021
Works Updated				
G	FG	KS	AdL	22/02/2021
Works and Reel Line Updated				
F	FG	KS	AdL	09/01/2021
Works Updated				
E	FG	KS	AdL	29/11/2020
Reel Line and Works Updated				
D	FG	KS	AdL	28/04/2020
Works, Title Book & Order Limits Updated				
C	FG	KS	AdL	14/05/2020
Works Updated				
B	FG	KS	AdL	23/04/2020
Order Limits Updated				
A	FG	KS	AdL	28/02/2020
First Issue				
Rev	By	Chkd	Apprvd	Date

travelwest+

CH2M HILL
1 The Square Temple Quay Bristol
BS1 6DG
Tel +44 (0)117 910 2580
Fax +44 (0)117 910 2581
www.ch2m.com


Project
THE PORTISHEAD BRANCH LINE
(METROWEST PHASE 1)
ORDER

Drawing

WORKS PLAN
SHEET 1A
PORTISHEAD

Drawn by: FG	Date: 23/02/2
Checked by: KS	Date: 23/02/2
Approved by: ADL	Date: 23/02/2

Drawing No.	Revision
674946.BQ.42.01-318	P

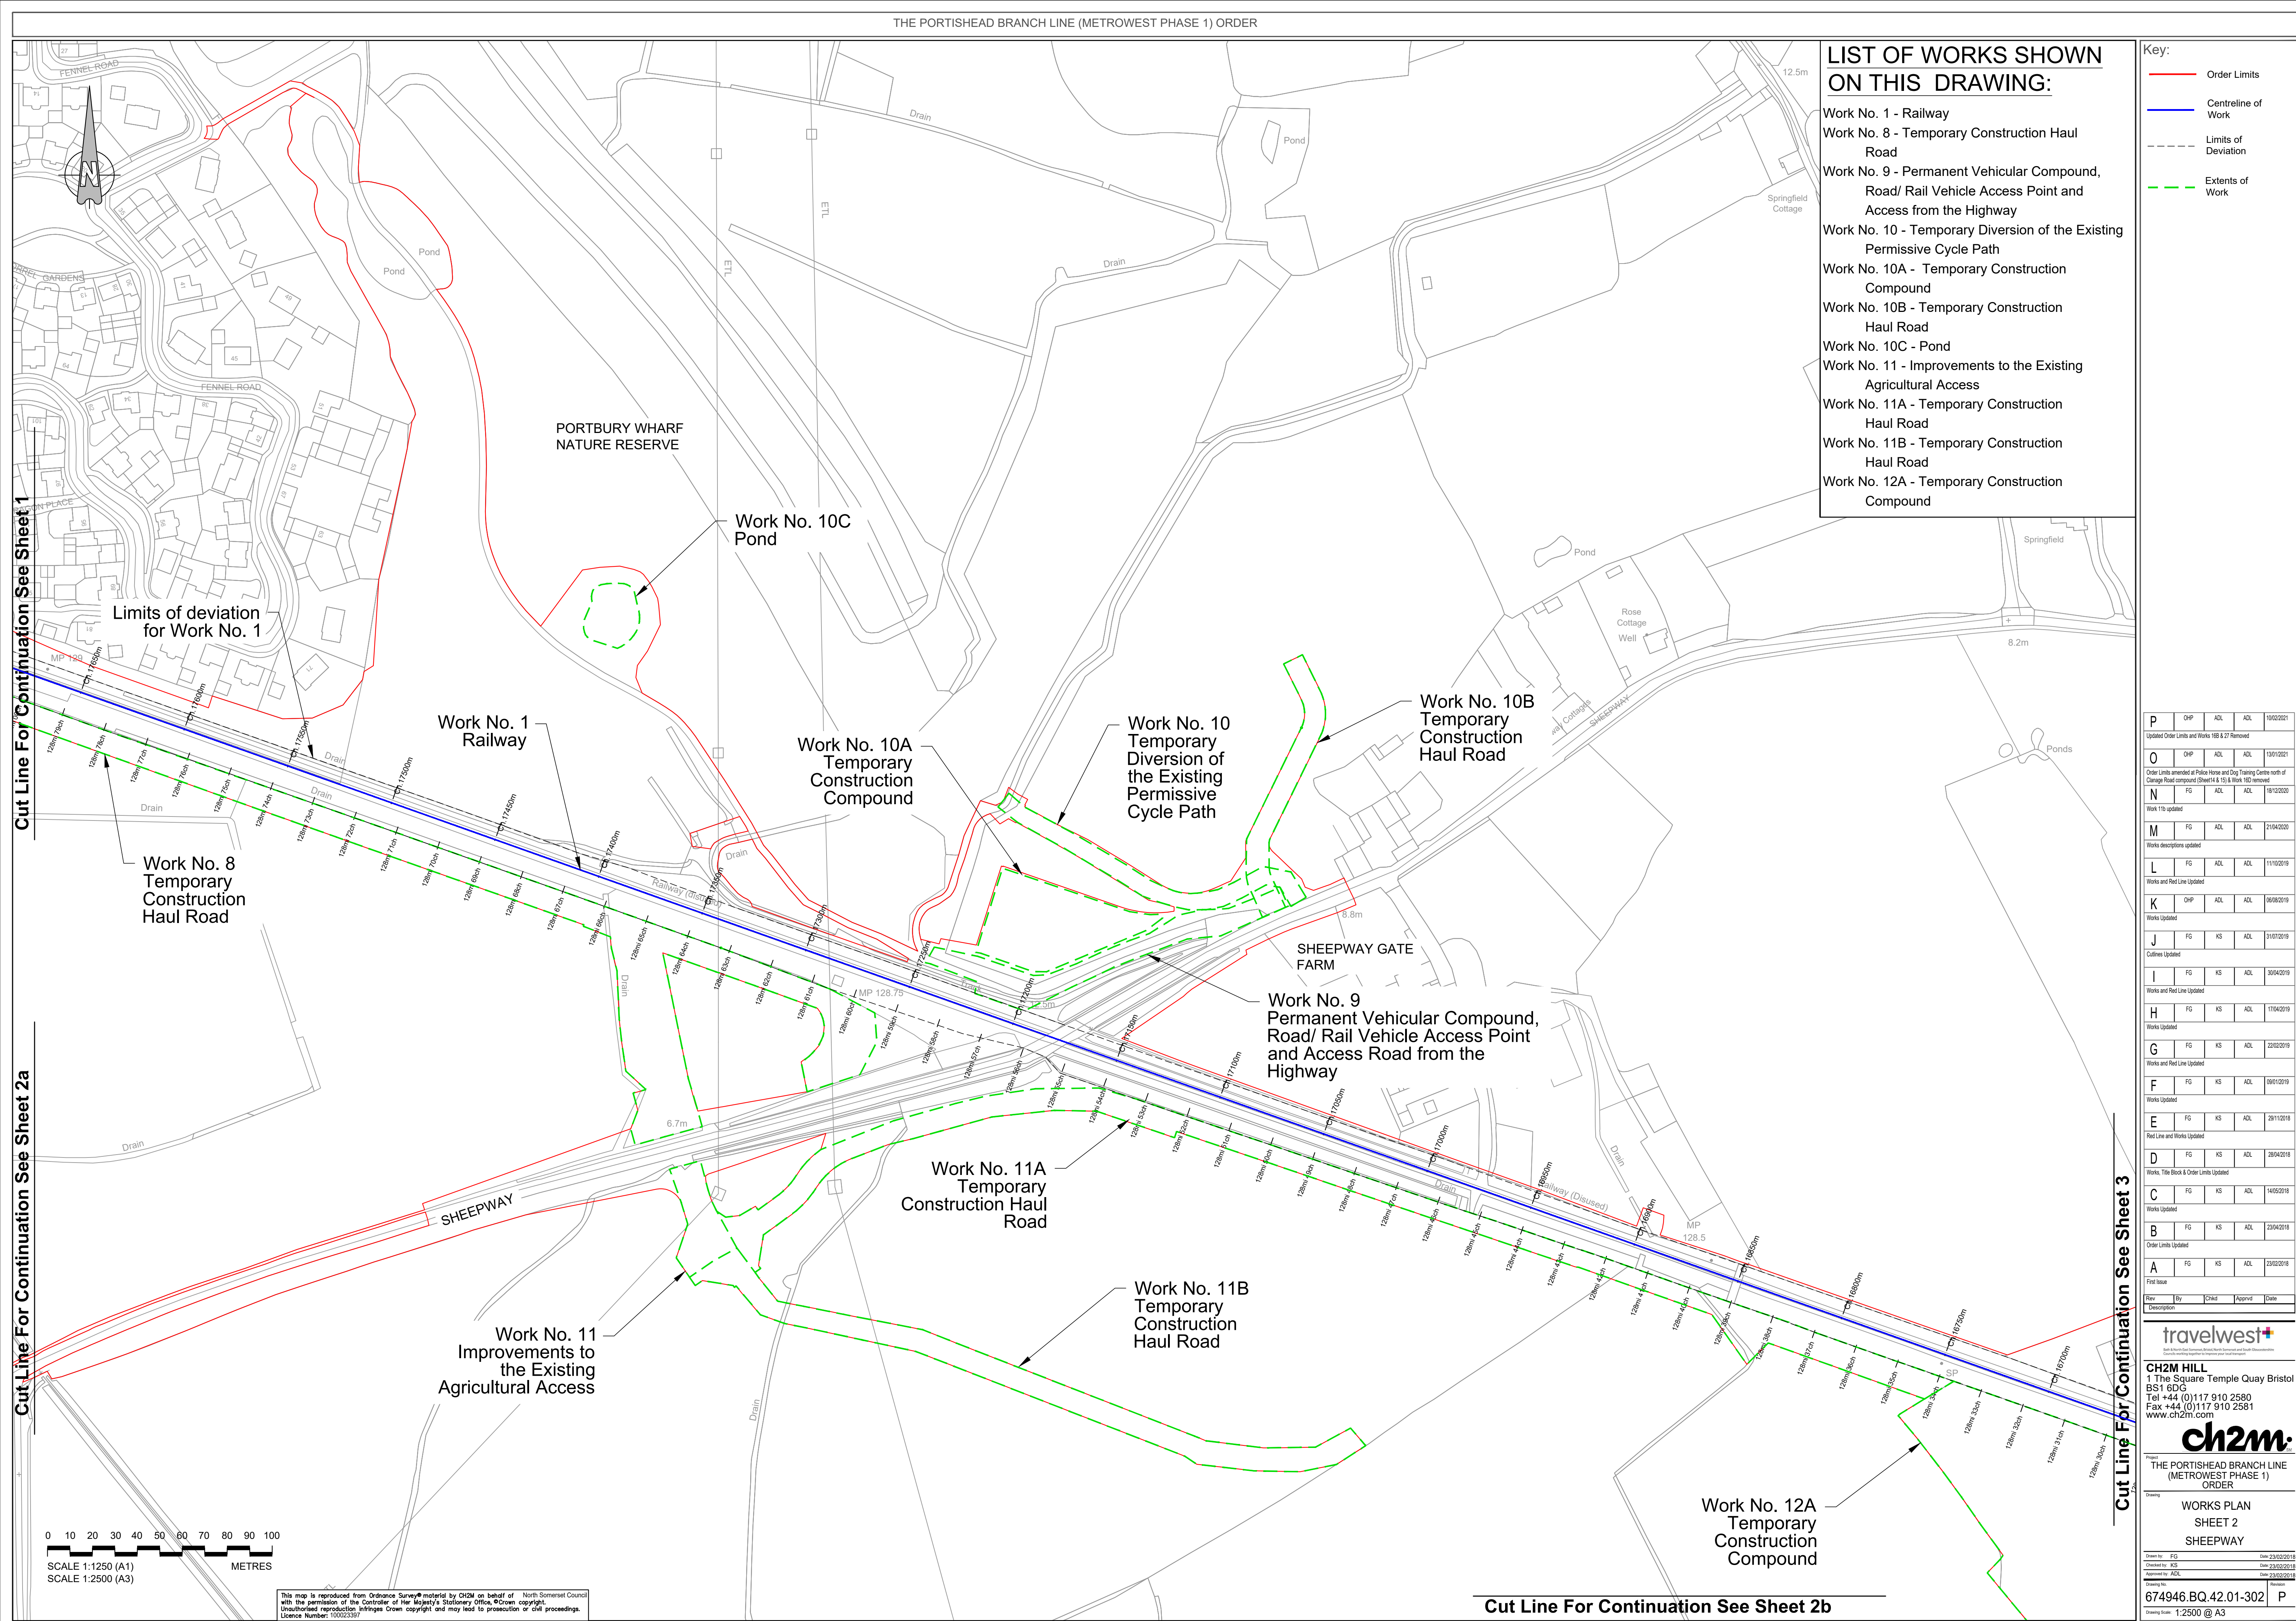

LIST OF WORKS SHOWN ON THIS DRAWING:

- Work No. 1 - Railway
- Work No. 8 - Temporary Construction Haul Road
- Work No. 9 - Permanent Vehicular Compound, Road/ Rail Vehicle Access Point and Access from the Highway
- Work No. 10 - Temporary Diversion of the Existing Permissive Cycle Path
- Work No. 10A - Temporary Construction Compound
- Work No. 10B - Temporary Construction Haul Road
- Work No. 10C - Pond
- Work No. 11 - Improvements to the Existing Agricultural Access
- Work No. 11A - Temporary Construction Haul Road
- Work No. 11B - Temporary Construction Haul Road
- Work No. 12A - Temporary Construction Compound

Key:

- Order Limits
- Centreline of Work
- Limits of Deviation
- Extents of Work

P	OHP	ADL	ADL	10/03/2021
Updated Order Limits and Works 10B & 27 Removed				
O	OHP	ADL	ADL	13/01/2021
Order Limits amended at Police Horse and Dog Training Centres north of Change Road compound (Sheet 14 & 15) & Work 10C removed				
N	FG	ADL	ADL	16/12/2020
Work 11C updated				
M	FG	ADL	ADL	21/04/2020
Works descriptions updated				
L	FG	ADL	ADL	11/10/2019
Works and Red Line Updated				
K	OHP	ADL	ADL	06/06/2019
Works Updated				
J	FG	KS	ADL	31/07/2019
Culverts Updated				
I	FG	KS	ADL	30/04/2019
Works and Red Line Updated				
H	FG	KS	ADL	17/04/2019
Works Updated				
G	FG	KS	ADL	22/02/2019
Works and Red Line Updated				
F	FG	KS	ADL	09/01/2019
Works Updated				
E	FG	KS	ADL	28/11/2018
Red Line and Works Updated				
D	FG	KS	ADL	28/04/2018
Works, Title Block & Order Limits Updated				
C	FG	KS	ADL	14/05/2018
Works Updated				
B	FG	KS	ADL	29/04/2018
Order Limits Updated				
A	FG	KS	ADL	23/02/2018
First Issue				
Rev	By	Chkd	Approved	Date
Description				
travelwest				
CH2M HILL				
1 The Square Temple Quay Bristol				
BS1 6DG				
Tel +44 (0)117 910 2580				
Fax +44 (0)117 910 2581				
www.ch2m.com				
ch2m				
Project				
THE PORTISHEAD BRANCH LINE (METROWEST PHASE 1) ORDER				
Drawing				
WORKS PLAN				
SHEET 2				
SHEEPWAY				
Drawn by	FG	Chkd	23/02/2018	18
Checked by	KS	Chkd	23/02/2018	18
Approved by	ADL	Chkd	23/02/2018	18
674946.BQ.42.01-302 P				
Drawing Scale: 1:2500 @ A3				

Key:
Order Limits

Cut Line For Continuation See Sheet 2

P	OHP	ADL	ADL	10/02/2021
Updated Order Limits and Works 118 & 27 Removed				
O	OHP	ADL	ADL	13/01/2021
Order Limits amended at Police Horse and Dog Training Centres north of Change Road compound (Sheet 4 & 5) & Work 102 removed				
N	FG	ADL	ADL	18/12/2020
Work 110 updated				
M	FG	ADL	ADL	21/04/2020
Works descriptions updated				
L	FG	ADL	ADL	11/10/2019
Works and Red Line Updated				
K	OHP	ADL	ADL	06/08/2019
Works Updated				
J	FG	KS	ADL	31/07/2019
Cutlines Updated				
I	FG	KS	ADL	30/04/2019
Works and Red Line Updated				
H	FG	KS	ADL	17/04/2019
Works Updated				
G	FG	KS	ADL	22/02/2019
Works and Red Line Updated				
F	FG	KS	ADL	09/01/2019
Works Updated				
E	FG	KS	ADL	28/11/2018
Red Line and Works Updated				
D	FG	KS	ADL	28/04/2018
Works, Title Block & Order Limits Updated				
C	FG	KS	ADL	14/05/2018
Works Updated				
B	FG	KS	ADL	29/04/2018
Order Limits Updated				
A	FG	KS	ADL	23/02/2018
First Issue				
Rev	By	Chkd	Approved	Date
Description				

CH2M HILL
1 The Square Temple Quay Bristol
BS1 6DG
Tel +44 (0)117 910 2580
Fax +44 (0)117 910 2581
www.ch2m.com

Project
THE PORTISHEAD BRANCH LINE (METROWEST PHASE 1) ORDER

Working
**WORKS PLAN
SHEET 2A
PORTISHEAD 2**

Drawn by: FG	Draw: 23/02/2018
Checked by: KS	Check: 23/02/2018
Approved by: ADL	Draw: 23/02/2018


674946.BQ.42.01-319 P

Drawing Scale: 1:2500 @ A3



This map is reproduced from Ordnance Survey material by CH2M on behalf of North Somerset Council with the permission of the Controller of Her Majesty's Stationary Office, Crown copyright. Unauthorised reproduction infringes Crown copyright and may lead to prosecution or civil proceedings. Licence Number: 10002397

Cut Line For Continuation See Sheet 2

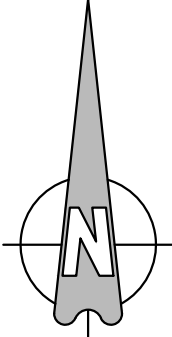

Work No. 12A
Temporary
Construction
Compound

Cut Line For Continuation See Sheet 3

Key:

Order Limits

Extents of
Work

P	OHP	ADL	ADL	10/03/2021
Updated Order Limits and Works 118 & 27 Removed				
O	OHP	ADL	ADL	13/01/2021
Order Limits amended at Police Horse and Dog Training Centre north of Change Road compound (Sheet 14 & 15) & Work 102 removed				
N	FG	ADL	ADL	18/12/2020
Work 110 updated				
M	FG	ADL	ADL	21/04/2020
Works descriptions updated				
L	FG	ADL	ADL	11/10/2019
Works and Red Line Updated				
K	OHP	ADL	ADL	06/08/2019
Works Updated				
J	FG	KS	ADL	31/07/2019
Cutlines Updated				
I	FG	KS	ADL	30/04/2019
Works and Red Line Updated				
H	FG	KS	ADL	17/04/2019
Works Updated				
G	FG	KS	ADL	22/02/2019
Works and Red Line Updated				
F	FG	KS	ADL	08/01/2019
Works Updated				
E	FG	KS	ADL	28/11/2018
Red Line and Works Updated				
D	FG	KS	ADL	28/04/2018
Works, Title Block & Order Limits Updated				
C	FG	KS	ADL	14/05/2018
Works Updated				
B	FG	KS	ADL	29/04/2018
Order Limits Updated				
A	FG	KS	ADL	23/02/2018
First Issue				
Rev	By	Chkd	Appvd	Date
Description				



CH2M HILL
1 The Square Temple Quay Bristol
BS1 6DG
Tel +44 (0)117 910 2580
Fax +44 (0)117 910 2581
www.ch2m.com



Project
**THE PORTISHEAD BRANCH LINE
(METROWEST PHASE 1)
ORDER**

Drawing
**WORKS PLAN
SHEET 2B
SHEEPWAY 2**


Drawn by:	FG	Date:	23/02/2018
Checked by:	KS	Date:	23/02/2018
Approved by:	ADL	Date:	23/02/2018
Reference:	674946.BQ.42.01-320		
Drawing Scale:	1:2500	@	A3

LIST OF WORKS SHOWN
ON THIS DRAWING:

Work No. 12A - Temporary Construction
Compound

0 10 20 30 40 50 60 70 80 90 100
SCALE 1:1250 (A1)
SCALE 1:2500 (A3)
METRES

This map is reproduced from Ordnance Survey® material by CH2M on behalf of North Somerset Council with the permission of the Controller of Her Majesty's Stationery Office, ©Crown copyright. Unauthorised reproduction infringes Crown copyright and may lead to prosecution or civil proceedings. Licence Number: 10002397

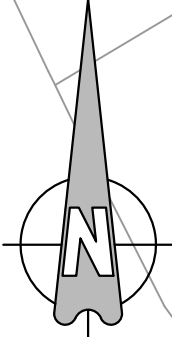

LIST OF WORKS SHOWN
ON THIS DRAWING:

- Work No. 1 - Railway
Work No. 1A - Railway
Work No. 12 - Permanent Vehicular Access
Work No. 12A - Temporary Construction
Compound
Work No. 12B - Pond & Associated Ecological
Works

Key:

- Order Limits
Centreline of
Work
Limits of
Deviation
Extents of
Work
Commencement
of Work
Termination
of Work

Cut Line For Continuation See Sheet 2

Cut Line For Continuation See Sheet 4

THE PORTBURY HUNDRED
CONSTRUCTION COMPOUND

Work No. 12B
Pond &
Associated
Ecological Works

Work No. 1
Railway

Limits of
Deviation for
Work No. 1

Limits of
Deviation for
Work No. 1A

Work No.1A
Railway

Work No. 12A
Temporary
Construction
Compound

Work No. 12
Permanent Vehicular
Access

0 10 20 30 40 50 60 70 80 90 100
SCALE 1:1250 (A1)
SCALE 1:2500 (A3)
METRES

This map is reproduced from Ordnance Survey material by CH2M on behalf of North Somerset Council with the permission of the Controller of Her Majesty's Stationery Office, Crown copyright. Unauthorised reproduction infringes Crown copyright and may lead to prosecution or civil proceedings. Licence Number: 10002397

P	OHP	ADL	ADL	10/03/2021
Updated Order Limits and Works 116 & 27 Removed				
O	OHP	ADL	ADL	13/01/2021
Order Limits amended at Police Horse and Dog Training Centres north of Change Road compound (Sheet 14 & 15) & Work 102 removed				
N	FG	ADL	ADL	18/12/2020
Work 110 updated				
M	FG	ADL	ADL	21/04/2020
Works descriptions updated				
L	FG	ADL	ADL	11/10/2019
Works and Red Line Updated				
K	OHP	ADL	ADL	06/06/2019
Works Updated				
J	FG	KS	ADL	31/07/2019
Culverts Updated				
I	FG	KS	ADL	30/04/2019
Works and Red Line Updated				
H	FG	KS	ADL	17/04/2019
Works Updated				
G	FG	KS	ADL	22/02/2019
Works and Red Line Updated				
F	FG	KS	ADL	09/01/2019
Works Updated				
E	FG	KS	ADL	28/11/2018
Red Line and Works Updated				
D	FG	KS	ADL	28/04/2018
Works, Title Block & Order Limits Updated				
C	FG	KS	ADL	14/05/2018
Works Updated				
B	FG	KS	ADL	29/04/2018
Order Limits Updated				
A	FG	KS	ADL	23/02/2018
First Issue				
Rev	By	Chkd	Approved	Date
Description				

travelwest

CH2M HILL
1 The Square Temple Quay Bristol
BS1 6DG
Tel +44 (0)117 910 2580
Fax +44 (0)117 910 2581
www.ch2m.com

ch2m

Project
THE PORTISHEAD BRANCH LINE
(METROWEST PHASE 1)
ORDER

Works Plan
SHEET 3
OLD PORTBURY STATION

Drawn by: FG Date: 23/02/2018
Checked by: KS Date: 23/02/2018
Approved by: ADL Date: 23/02/2018

674946.BQ.42.01-303 P

Drawing Scale: 1:2500 @ A3

Cut Line For Continuation See Sheet 5



CH2M HILL
 One Hill Square Temple Quay Bristol
 BS1 6DG
 Tel +44 (0)117 910 2580
 Fax +44 (0)117 910 2581
 www.ch2m.com



Project
 THE PORTISHEAD BRANCH LINE
 (METROWEST PHASE 1)
 ORDER

Drawing

WORKS PLAN
 SHEET 4
 JUNCTION 19

Drawn by	FG	Date	23/03/2016
Checked by	KQ	Date	23/03/2016
Reviewed by	ASL	Date	23/03/2016


679496.BQ.42.01-304

Drawing Date: 1:2500 @ A3

Work No. 1A - Railway
Work No. 13 - Improvement of Existing Access and Parking Area
Work No. 13A - Temporary Vehicle Turning Space
Work No. 14 - Improvement to Bridleway
Work No. 14A - Improvement to Bridleway
Work No. 14B - Realignment of the Existing Permissive Cycle Route

LIST OF WORKS SHOWN
ON THIS DRAWING:

- Work No. 1A - Railway
Work No. 15 - Temporary Path
Work No. 16 - Realignment of the Existing
Permissive Cycling Route
Work No. 16A - Temporary Construction
Compound
Work No. 16C - Road Rail Access Point
Work No. 17 - Temporary Construction
Compound
Work No. 18 - Bridleway
Work No. 19 - Instillation of New and Alteration of
Existing Railway Signal Equipment,
Troughs and Cables

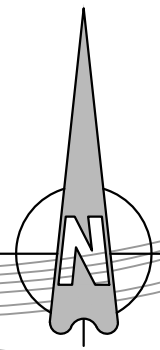

Key:

- Order Limits
Centreline of
Work
Limits of
Deviation
Extents of
Work

P	OHP	ADL	ADL	18/02/2021
Updated Order Limits and Works 18.6.21 Removed				
O	OHP	ADL	ADL	18/02/2021
Order Limits amended at Police Horse and Dog Training Centre north of Change Road compound (Sheet 14 & 15) & Work 16C removed				
N(1)	FG	ADL	ADL	18/12/2020
Work 11b updated				
N	OHP	ADL	ADL	22/10/2020
Work No. 17 Temporary Construction Compound area amended to match ecological mitigation				
M	FG	ADL	ADL	21/04/2020
Works descriptions updated				
L	FG	ADL	ADL	11/10/2019
Works and Red Line Updated				
K	OHP	ADL	ADL	06/08/2019
Works Updated				
J	FG	KS	ADL	31/07/2019
Cutlines Updated				
I	FG	KS	ADL	30/04/2019
Works and Red Line Updated				
H	FG	KS	ADL	17/04/2019
Works Updated				
G	FG	KS	ADL	22/02/2019
Works and Red Line Updated				
F	FG	KS	ADL	09/01/2019
Works Updated				
E	FG	KS	ADL	29/11/2018
Red Line and Works Updated				
D	FG	KS	ADL	28/04/2018
Works, Title Block & Order Limits Updated				
C	FG	KS	ADL	14/05/2016
Works Updated				
B	FG	KS	ADL	23/04/2016
Order Limits Updated				
A	FG	KS	ADL	23/02/2016
First Issue				
Rev	By	Chkd	Approved	Date
Description				
travelwest				
CH2M HILL				
1 The Square Temple Quay Bristol				
BS1 6DG				
Tel +44 (0)117 910 2580				
Fax +44 (0)117 910 2581				
www.ch2m.com				
ch2m				
Project				
THE PORTISHEAD BRANCH LINE				
(METROWEST PHASE 1)				
ORDER				
Drawing				
WORKS PLAN				
SHEET 5				
M5 OVERBRIDGE				
Drawn by: FG				
Date: 23/02/2016				
Checked by: KS				
Date: 23/02/2016				
Approved by: ADL				
Date: 23/02/2016				
674946.BQ.42.01-305				
P				
Drawing Scale: 1:2500 @ A3				


Cut Line For Continuation See Sheet 6


Cut Line For Continuation See Sheet 4

Cut Line For Continuation See Sheet 5a

0 10 20 30 40 50 60 70 80 90 100
SCALE 1:2500 (A1)
SCALE 1:2500 (A3)
METRES

This map is reproduced from Ordnance Survey material by CH2M on behalf of
with the permission of the Controller of Her Majesty's Stationery Office, © Crown copyright.
Unauthorized reproduction infringes Crown copyright and may lead to prosecution or civil proceedings.
Licence Number: 100022387

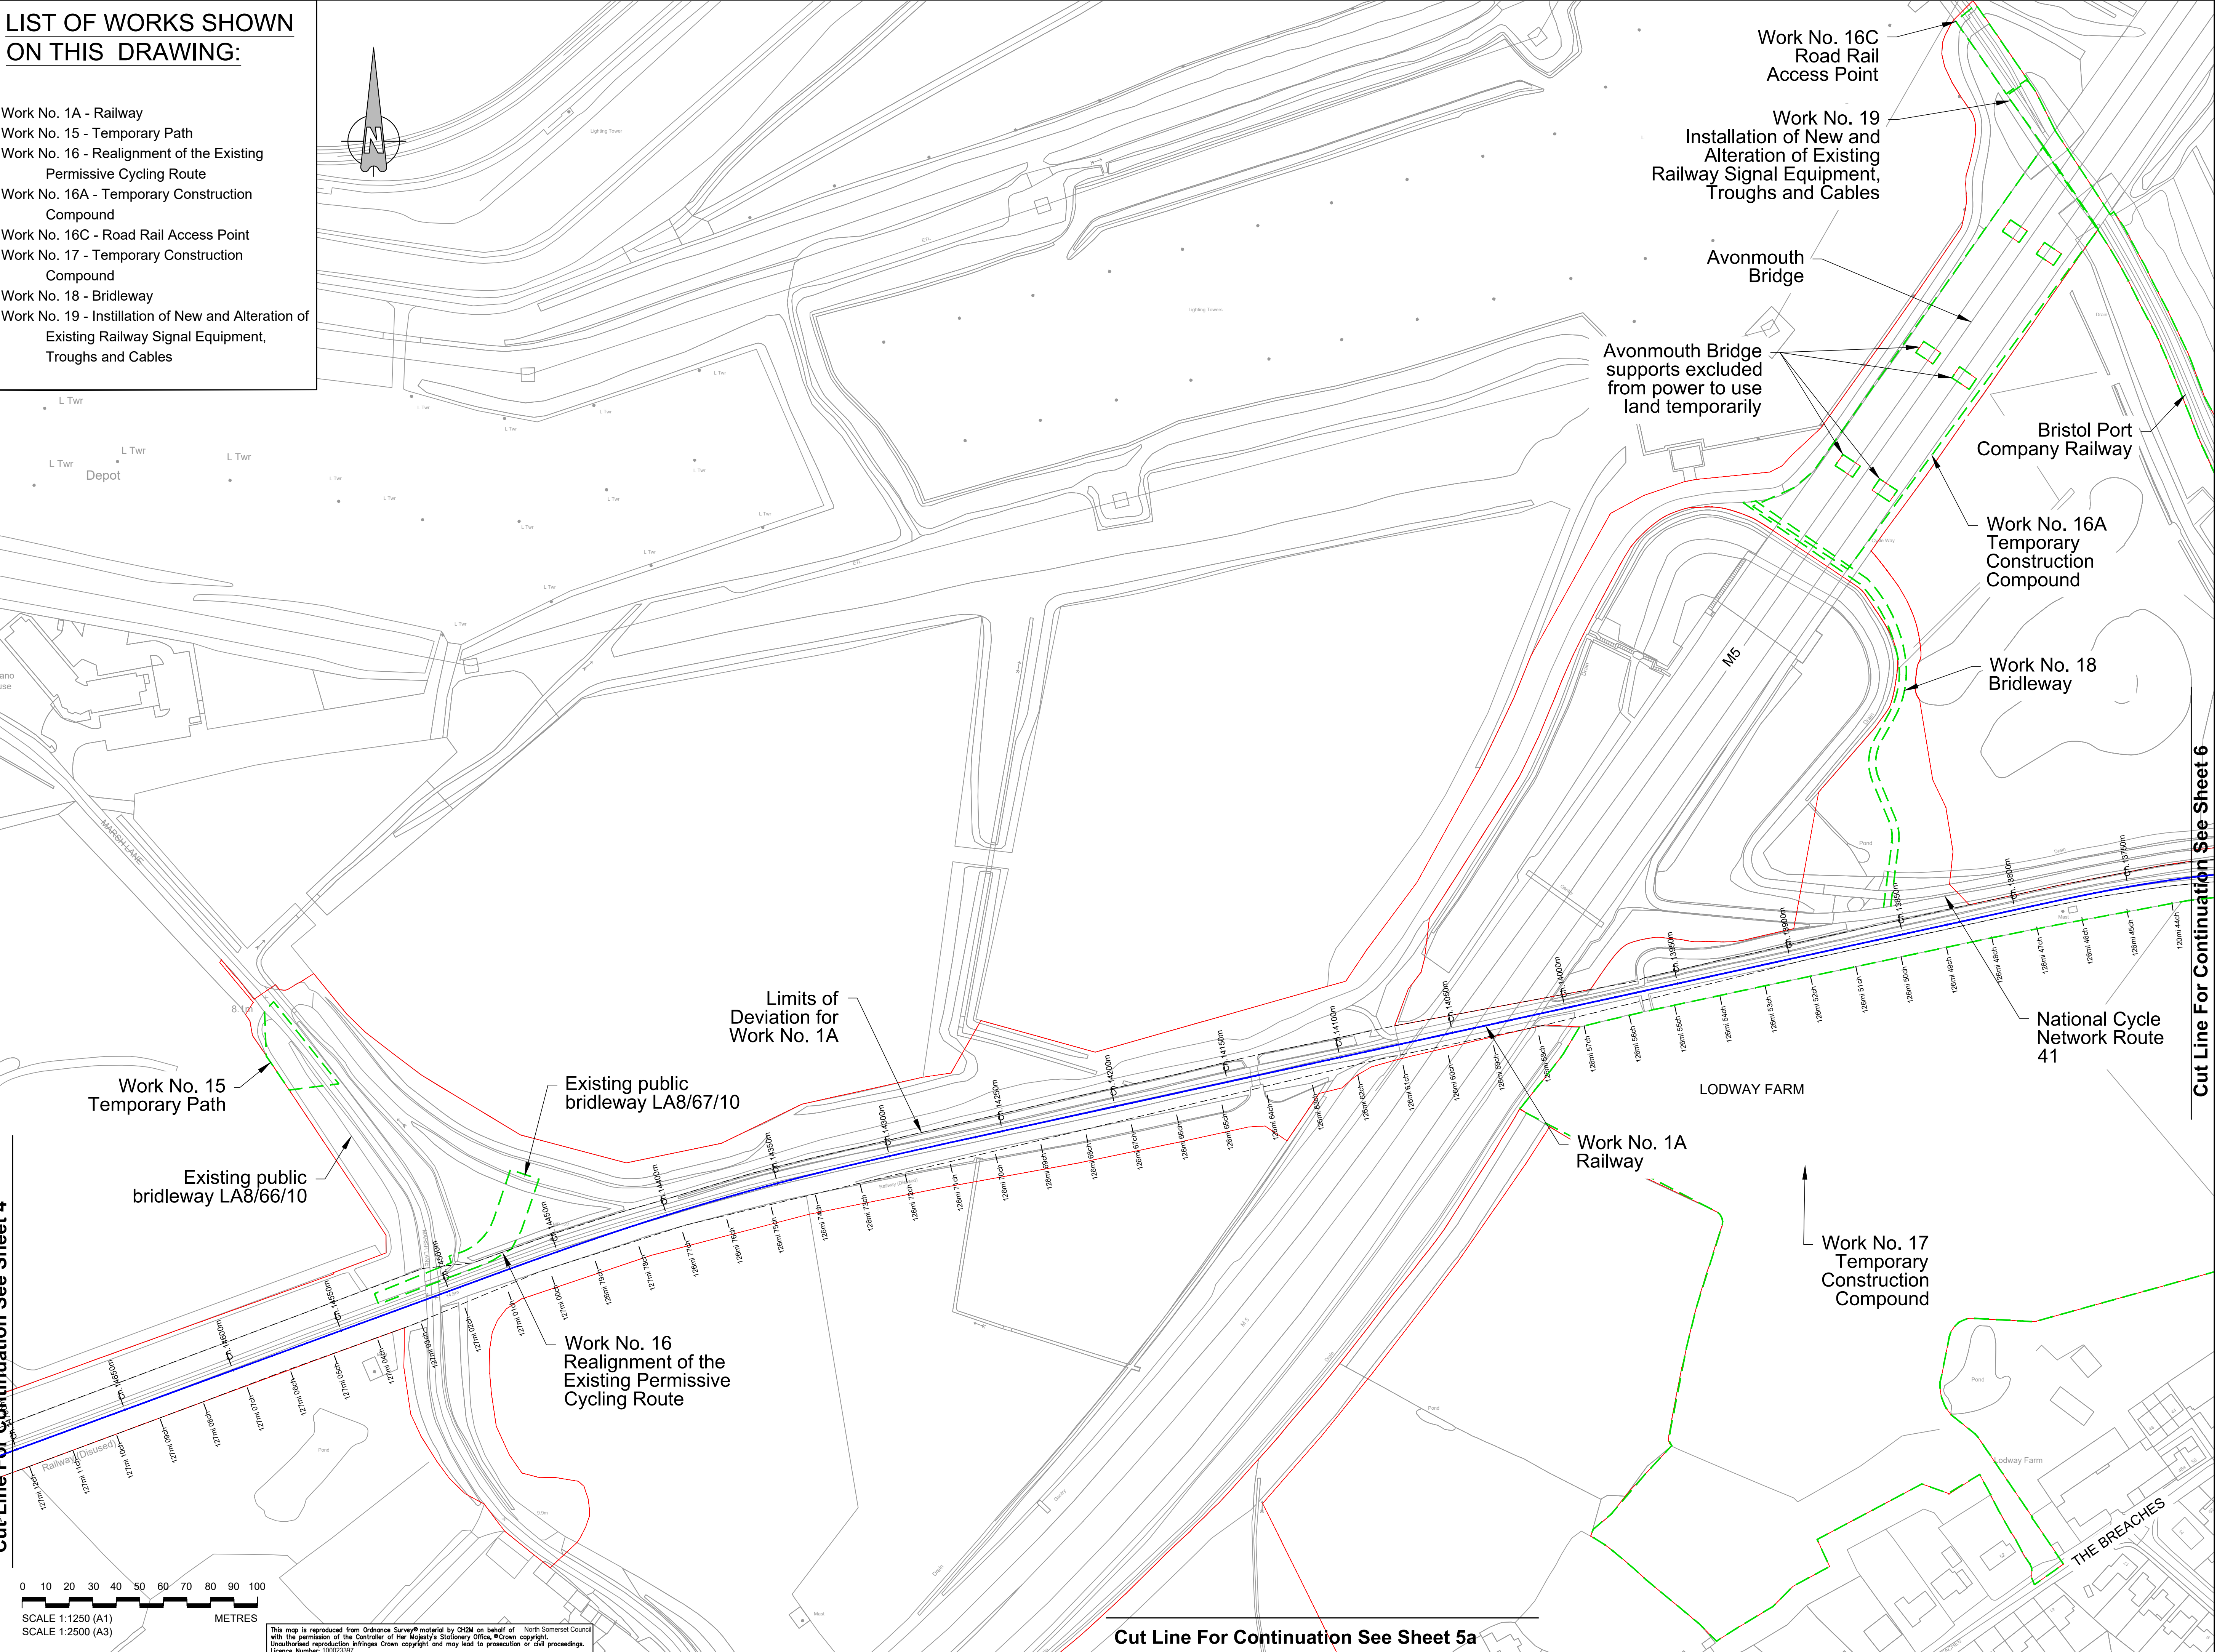

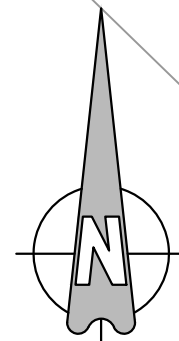

Cut Line For Continuation See Sheet 5

Easton-in-Gordano

Key:

Order Limits

P	CHP	ADL	ADL	10/02/2021
---	-----	-----	-----	------------

Updated Order Limits and Works 168 & 27 Removed

0	CHP	ADL	ADL	13/01/2021
Order Limits amended at Police Horse and Dog Training Centre north of				

N	FG	ADL	ADL	18/12/2020
Work 11b updated				

M	FG	ADL	ADL	21/04/2020
Works descriptions updated				

L	FG	ADL	ADL	11/10/2019
Works and Red Line Updated				

K	CHP	ADL	ADL	06/08/2019
Works Updated				

J	FG	KS	ADL	31/07/2019
Outlines Updated				

I	FG	KS	ADL	30/04/2019
Works and Red Line Updated				

H	FG	KS	ADL	17/04/2019
Works Updated				

G	FG	KS	ADL	22/02/2019
Works and Red Line Updated				

F	FG	KS	ADL	08/10/2019
Works Updated				

E	FG	KS	ADL	29/11/2018
Red Line and Works Updated				

D	FG	RS	ADL	28/04/2018
Works, Title Block & Order Limits Updated				

C	FG	KS	ADL	14/05/2018
Works Updated				

B	10	10	10	20000000
Order Limits Updated				

A	PG	NS	PLC	2012/2010
First Issue				

Description

CH2M HILL
1 The Square Temple Quay Bristol
BS1 6DG
Tel +44 (0)117 910 2580
Fax +44 (0)117 910 2581
www.ch2m.com


ch2m
Project
**THE PORTISHEAD BRANCH LINE
(METROWEST PHASE 1)
ORDER**

WORKS PLAN

EASTON-IN-GORDANO


Checked by: KS	Date: 23/02/20
Approved by: ADL	Date: 23/02/20
Drawing No.	Revision

Drawing Scale: 1:2500 @ A3

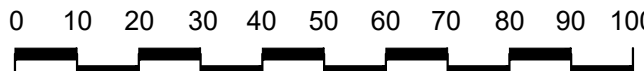

SCALE 1:1250 (A1) METRES
SCALE 1:2500 (A3)

This map is reproduced from Ordnance Survey® material by CH2M on behalf of North Somerset Council with the permission of the Controller of Her Majesty's Stationery Office, © Crown copyright. Unauthorised reproduction infringes Crown copyright and may lead to prosecution or civil proceedings. Licence Number: 100023397

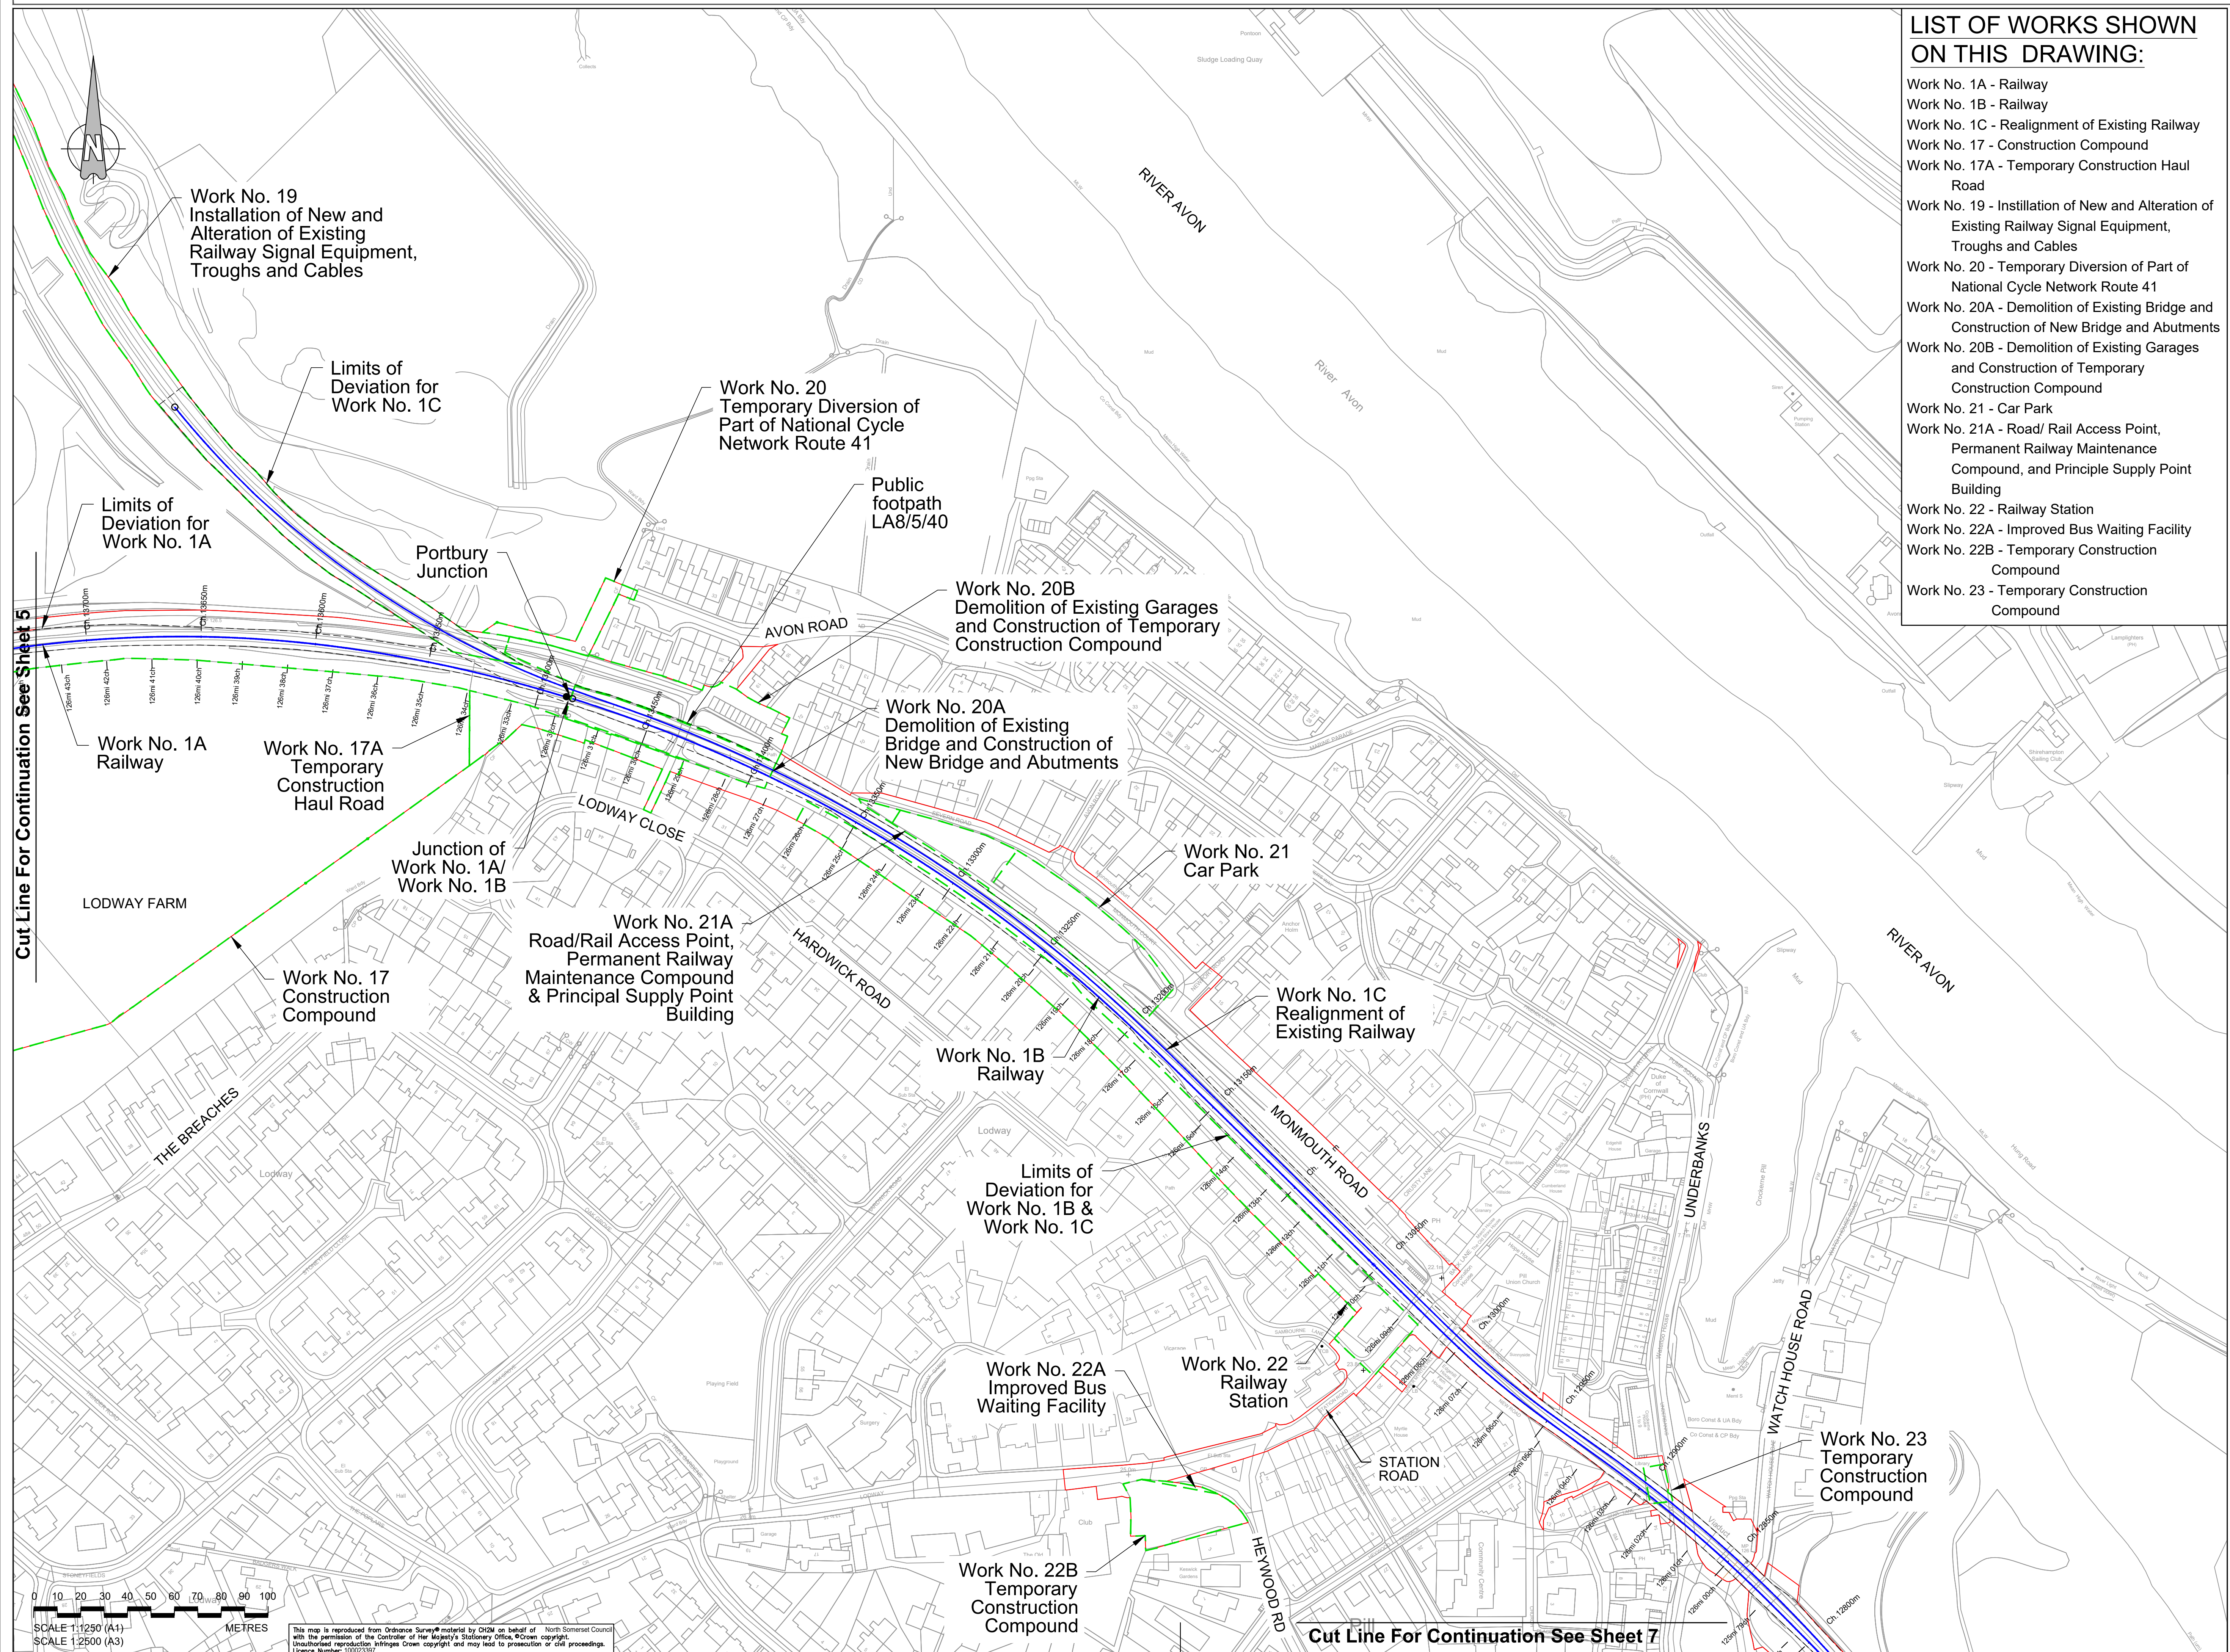

LIST OF WORKS SHOWN
ON THIS DRAWING:

- Work No. 1A - Railway
- Work No. 1B - Railway
- Work No. 1C - Realignment of Existing Railway
- Work No. 17 - Construction Compound
- Work No. 17A - Temporary Construction Haul Road
- Work No. 19 - Installation of New and Alteration of Existing Railway Signal Equipment, Troughs and Cables
- Work No. 20 - Temporary Diversion of Part of National Cycle Network Route 41
- Work No. 20A - Demolition of Existing Bridge and Construction of New Bridge and Abutments
- Work No. 20B - Demolition of Existing Garages and Construction of Temporary Construction Compound
- Work No. 21 - Car Park
- Work No. 21A - Road/ Rail Access Point, Permanent Railway Maintenance Compound, and Principle Supply Point Building
- Work No. 22 - Railway Station
- Work No. 22A - Improved Bus Waiting Facility
- Work No. 22B - Temporary Construction Compound
- Work No. 23 - Temporary Construction Compound

- Key:
- Order Limits
 - Centreline of Work
 - Limits of Deviation
 - Extents of Work
 - Commencement of Work
 - Termination of Work

P	OHP	ADL	ADL	10/02/2021
Updated Order Limits and Works 11B & 27 Removed				
O	OHP	ADL	ADL	13/01/2021
Order Limits amended at Police Horse and Dog Training Centres north of Change Road compound (Sheet 4 & 5) & Work 102 removed				
N	FG	ADL	ADL	18/12/2020
Work 110 updated				
M	FG	ADL	ADL	21/04/2021
Works descriptions updated				
L	FG	ADL	ADL	11/10/2019
Works and Red Line Updated				
K	OHP	ADL	ADL	06/08/2019
Works Updated				
J	FG	KS	ADL	31/07/2019
Cutlines Updated				
I	FG	KS	ADL	30/04/2019
Works and Red Line Updated				
H	FG	KS	ADL	17/04/2019
Works Updated				
G	FG	KS	ADL	22/02/2019
Works and Red Line Updated				
F	FG	KS	ADL	09/01/2019
Works Updated				
E	FG	KS	ADL	29/11/2018
Red Line and Works Updated				
D	FG	KS	ADL	28/04/2018
Works, Title Block & Order Limits Updated				
C	FG	KS	ADL	14/05/2016
Works Updated				
B	FG	KS	ADL	23/04/2016
Order Limits Updated				
A	FG	KS	ADL	23/02/2016
First Issue				
Rev	By	Chkd	Appvd	Date

CH2M HILL
1 The Square Temple Quay Bristol
BS1 6DG
Tel +44 (0)117 910 2580
Fax +44 (0)117 910 2581
www.ch2m.com

Project
THE PORTISHEAD BRANCH LINE (METROWEST PHASE 1) ORDER

Drawing
WORKS PLAN SHEET 6 PILL

Drawn by: FG	Draw: 23/02/2016
Checked by: KS	Rev: 23/02/2016
Approved by: ADL	Draw: 23/02/2016

674946.BQ.42.01-306 P

Drawing Scale: 1:2500 @ A3

LIST OF WORKS SHOWN
ON THIS DRAWING:

Work No. 1B - Railway
Work No. 1C - Realignment of Existing Railway

- Key:
- Order Limits
 - Centreline of Work
 - Limits of Deviation
 - Termination of Work

Cut Line For Continuation See Sheet 6

Work No. 1C
Realignment of
Existing Railway

Termination point
for Work No. 1B
and Work No. 1C

Work No. 1B
Railway

Limits of
Deviation for
Work No. 1B &
Work No. 1C

WESTWARD DRIVE

HAM GREEN

MACRAE ROAD


St Katherine's
School

Cut Line For Continuation See Sheet 8

0 10 20 30 40 50 60 70 80 90 100
SCALE 1:1250 (A1)
SCALE 1:2500 (A3)
METRES

This map is reproduced from Ordnance Survey® material by Ch2M on behalf of North Somerset Council with the permission of the Controller of Her Majesty's Stationary Office, ©Crown copyright. Unauthorised reproduction infringes Crown copyright and may lead to prosecution or civil proceedings. Licence Number: 10000397

P	OHP	ADL	ADL	10/02/2021
Updated Order Limits and Works 11B & 27 Removed				
O	OHP	ADL	ADL	13/01/2021
Order Limits amended at Police Horse and Dog Training Centre north of Change Road compound (Sheet 4 & 5) & Work 16D removed				
N	FG	ADL	ADL	18/12/2020
Work 110 updated				
M	FG	ADL	ADL	21/04/2021
Works descriptions updated				
L	FG	ADL	ADL	11/10/2019
Works and Red Line Updated				
K	OHP	ADL	ADL	06/08/2019
Works Updated				
J	FG	KS	ADL	31/07/2019
Cutlines Updated				
I	FG	KS	ADL	30/04/2019
Works and Red Line Updated				
H	FG	KS	ADL	17/04/2019
Works Updated				
G	FG	KS	ADL	22/02/2019
Works and Red Line Updated				
F	FG	KS	ADL	09/01/2019
Works Updated				
E	FG	KS	ADL	29/11/2018
Red Line and Works Updated				
D	FG	KS	ADL	28/04/2018
Works, Title Block & Order Limits Updated				
C	FG	KS	ADL	14/05/2018
Works Updated				
B	FG	KS	ADL	23/04/2018
Order Limits Updated				
A	FG	KS	ADL	23/02/2018
First Issue				
Rev	By	Chkd	Approved	Date
Description				
travelwest CH2M HILL 1 The Square Temple Quay Bristol BS1 6DG Tel +44 (0)117 910 2580 Fax +44 (0)117 910 2581 www.ch2m.com ch2m				
Project				
THE PORTISHEAD BRANCH LINE (METROWEST PHASE 1) ORDER				
Drawing				
WORKS PLAN SHEET 7 HAM GREEN				
Drawn by	FG	Date: 23/02/2018		
Checked by	KS	Date: 23/02/2018		
Approved by	ADL	Date: 23/02/2018		
Drawing No.				
674946.BQ.42.01-307				Revisions
Drawing Scale: 1:2500 @ A3				P

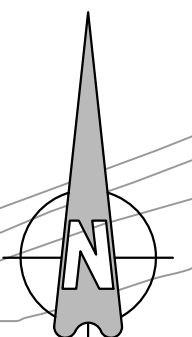

LIST OF WORKS SHOWN
ON THIS DRAWING:

Work No. 24 - Permanent Vehicle Compound with
a Road/ Rail Vehicle Access Point,
Permanent Accesses and Highway
Improvements
Work No. 24A - Temporary Construction
Compound

Key:
Order Limits
Extents of
Work

Cut Line For Continuation See Sheet 9

Work No. 24
Permanent Vehicular Compound
with a Road/ Rail Vehicle Access
Point, Permanent Accesses and
Highway Improvements

Work No. 24A
Temporary
Construction
Compound

Cut Line For Continuation See Sheet 7



This map is reproduced from Ordnance Survey® material by CH2M on behalf of North Somerset Council with the permission of the Controller of Her Majesty's Stationary Office, © Crown copyright. Unauthorised reproduction infringes Crown copyright and may lead to prosecution or civil proceedings. Licence Number: 100023397

P	OHP	ADL	ADL	10/03/2021
Updated Order Limits and Works 118 & 27 Removed				
O	OHP	ADL	ADL	13/01/2021
Order Limits amended at Police Horse and Dog Training Centres north of Change Road compound (Sheet 4 & 5) & Work 102 removed				
N	FG	ADL	ADL	18/12/2020
Work 110 updated				
M	FG	ADL	ADL	21/04/2020
Works descriptions updated				
L	FG	ADL	ADL	11/10/2019
Works and Red Line Updated				
K	OHP	ADL	ADL	06/08/2019
Works Updated				
J	FG	KS	ADL	31/07/2019
Culverts Updated				
I	FG	KS	ADL	30/04/2019
Works and Red Line Updated				
H	FG	KS	ADL	17/04/2019
Works Updated				
G	FG	KS	ADL	22/02/2019
Works and Red Line Updated				
F	FG	KS	ADL	09/01/2019
Works Updated				
E	FG	KS	ADL	28/11/2018
Red Line and Works Updated				
D	FG	KS	ADL	28/04/2018
Works, Title Book & Order Limits Updated				
C	FG	KS	ADL	14/05/2018
Works Updated				
B	FG	KS	ADL	29/04/2018
Order Limits Updated				
A	FG	KS	ADL	23/02/2018
First Issue				
Rev	By	Chkd	Approved	Date
Description				

travelwest

CH2M HILL
1 The Square Temple Quay Bristol
BS1 6DG
Tel +44 (0)117 910 2580
Fax +44 (0)117 910 2581
www.ch2m.com

ch2m

Project
THE PORTISHEAD BRANCH LINE
(METROWEST PHASE 1)
ORDER

Drawing
WORKS PLAN
SHEET 8
CHAPEL PILL

Drawn by: FG Date: 23/02/2018
Checked by: KS Date: 23/02/2018
Approved by: ADL Date: 23/02/2018

674946.BQ.42.01-308 P
Drawing Scale: 1:2500 @ A3

Cut Line For Continuation See Sheet 8

0 10 20 30 40 50 60 70 80 90 100
SCALE 1:1250 (A1)
SCALE 1:2500 (A3)
METRES

This map is reproduced from Ordnance Survey material by CH2M on behalf of
with the permission of the Controller of Her Majesty's Stationary Office, Crown copyright.
Unauthorised reproduction infringes Crown copyright and may lead to prosecution or civil proceedings.
Licence Number: 10002387




Cut Line For Continuation See Sheet 10

Key:

Order Limits

P	CHP	ADL	ADL	18/02/2021
Updated Order Limits and Works 118 & 27 Removed				
O	CHP	ADL	ADL	13/01/2021
Order Limits amended at Police Horse and Dog Training Centres north of Change Road compound (Sheet 4 & 5) & Work 102 removed				
N	FG	ADL	ADL	18/12/2020
Work 110 updated				
M	FG	ADL	ADL	21/04/2021
Works descriptions updated				
L	FG	ADL	ADL	11/10/2019
Works and Red Line Updated				
K	CHP	ADL	ADL	06/08/2019
Works Updated				
J	FG	KS	ADL	31/07/2019
Cutlines Updated				
I	FG	KS	ADL	30/04/2019
Works and Red Line Updated				
H	FG	KS	ADL	17/04/2019
Works Updated				
G	FG	KS	ADL	22/02/2019
Works and Red Line Updated				
F	FG	KS	ADL	06/01/2019
Works Updated				
E	FG	KS	ADL	29/11/2018
Red Line and Works Updated				
D	FG	KS	ADL	28/04/2018
Works, Title Block & Order Limits Updated				
C	FG	KS	ADL	14/05/2016
Works Updated				
B	FG	KS	ADL	23/04/2016
Order Limits Updated				
A	FG	KS	ADL	23/02/2016
First Issue				
Rev	By	Chkd	Approved	Date
travelwest				
CH2M HILL 1 The Square Temple Quay Bristol BS1 6DG Tel +44 (0)117 910 2580 Fax +44 (0)117 910 2581 www.ch2m.com				
Project THE PORTISHEAD BRANCH LINE (METROWEST PHASE 1) ORDER				
Drawing WORKS PLAN SHEET 9 LEIGH WOODS 1				
Checked by: FG Date: 23/02/2016 Checked by: KS Date: 23/02/2016 Approved by: ADL Date: 23/02/2016				
674946.BQ.42.01-309 P Drawing Scale: 1:2500 @ A3				

Cut Line For Continuation See Sheet 9

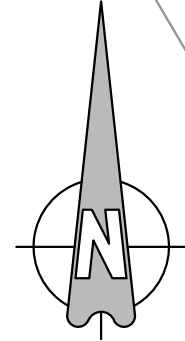

0 10 20 30 40 50 60 70 80 90 100
SCALE 1:1250 (A1)
SCALE 1:2500 (A3)
METRES

This map is reproduced from Ordnance Survey material by CH2M on behalf of North Somerset Council with the permission of the Controller of Her Majesty's Stationary Office, Crown copyright. Unauthorised reproduction infringes Crown copyright and may lead to prosecution or civil proceedings. Licence Number: 10002397

Cut Line For Continuation See Sheet 11a

Cut Line For Continuation See Sheet 11

Key:

Order Limits

P	OHP	ADL	ADL	16/03/2021
Updated Order Limits and Works 168 & 27 Removed				

O	OHP	ADL	ADL	13/01/2021
Order Limits amended at Police Horse and Dog Training Centre north of Change Road compound (Sheet 4 & 5) & Work 102 removed				

N	FG	ADL	ADL	16/12/2020
Work 110 updated				

M	FG	ADL	ADL	21/04/2020
Works descriptions updated				

L	FG	ADL	ADL	11/10/2019
Works and Red Line Updated				

K	OHP	ADL	ADL	06/08/2019
Works Updated				

J	FG	KS	ADL	31/07/2019
Culverts Updated				

I	FG	KS	ADL	30/04/2019
Works and Red Line Updated				

H	FG	KS	ADL	17/04/2019
Works Updated				

G	FG	KS	ADL	22/02/2019
Works and Red Line Updated				

F	FG	KS	ADL	09/01/2019
Works Updated				

E	FG	KS	ADL	29/11/2018
Red Line and Works Updated				

D	FG	KS	ADL	28/04/2018
Works, Title Block & Order Limits Updated				

C	FG	KS	ADL	14/05/2018
Works Updated				

B	FG	KS	ADL	23/04/2018
Order Limits Updated				

A	FG	KS	ADL	23/02/2018
First Issue				

Rev	By	Chkd	Apprvd	Date
Description				

travelwest
1 The Square Temple Quay Bristol
BS1 6DG
Tel +44 (0)117 910 2580
Fax +44 (0)117 910 2581
www.ch2m.com

ch2m

Project
THE PORTISHEAD BRANCH LINE
(METROWEST PHASE 1)
ORDER

Working
WORKS PLAN
SHEET 10
SANDSTONE TUNNEL

Drawn by	FG	Drawn	23/02/2018
Checked by	KS	Checked	23/02/2018
Approved by	ADL	Approved	23/02/2018

674946.BQ.42.01-310 P

Drawing Scale: 1:2500 @ A3

Key:

Order Limits

Cut Line For Continuation See Sheet 10

TOW PATH

Cut Line For Continuation See Sheet 11a

LEIGH WOODS

Leigh Woods
(Nature Conservancy Council)

RIVER AVON

Avon Gorge

0 10 20 30 40 50 60 70 80 90 100
SCALE 1:1250 (A1)
SCALE 1:2500 (A3)
METRES

This map is reproduced from Ordnance Survey® material by CH2M on behalf of North Somerset Council with the permission of the Controller of Her Majesty's Stationery Office, ©Crown copyright. Unauthorised reproduction infringes Crown copyright and may lead to prosecution or civil proceedings. Licence Number: 10002397

Cut Line For Continuation See Sheet 12

P	OHP	ADL	ADL	16/03/2021
Updated Order Limits and Works 116 & 27 Removed				

O	OHP	ADL	ADL	13/01/2021
Order Limits amended at Police Horse and Dog Training Centres north of Change Road compound (Sheet 4 & 5) & Work 102 removed				

N	FG	ADL	ADL	16/12/2020
Work 110 updated				

M	FG	ADL	ADL	21/04/2020
Works descriptions updated				

L	FG	ADL	ADL	11/10/2019
Works and Red Line Updated				

K	OHP	ADL	ADL	06/06/2019
Works Updated				

J	FG	KS	ADL	31/07/2019
Cutlines Updated				

I	FG	KS	ADL	30/04/2019
Works and Red Line Updated				

H	FG	KS	ADL	17/04/2019
Works Updated				

G	FG	KS	ADL	22/02/2019
Works and Red Line Updated				

F	FG	KS	ADL	09/01/2019
Works Updated				

E	FG	KS	ADL	29/11/2018
Red Line and Works Updated				

D	FG	KS	ADL	28/04/2018
Works, Title Block & Order Limits Updated				

C	FG	KS	ADL	14/05/2018
Works Updated				

B	FG	KS	ADL	23/04/2018
Order Limits Updated				

A	FG	KS	ADL	23/02/2018
First Issue				

Rev	By	Chkd	Approved	Date

travelwest+
Sole trading company, trading through the services of travelwest+.

CH2M HILL
1 The Square Temple Quay Bristol
BS1 6DG
Tel +44 (0)117 910 2580
Fax +44 (0)117 910 2581
www.ch2m.com

ch2m.

Project
**THE PORTISHEAD BRANCH LINE
(METROWEST PHASE 1)
ORDER**


Drawing
**WORKS PLAN
SHEET 11
LEIGH WOODS 2**

Drawn by: FG Date: 23/02/2018

Checked by: KS Date: 23/02/2018

Approved by: ADL Date: 23/02/2018

674946.BQ.42.01-311 P
Drawing Scale: 1:2500 @ A3

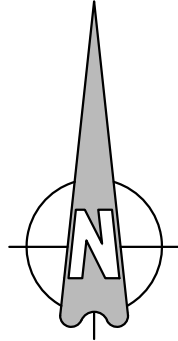

Cut Line For Continuation See Sheet 10

Cut Line For Continuation See Sheet 11

Key:

Order Limits

P	OHP	ADL	ADL	16/03/2021
Updated Order Limits and Works 11B & 27 Removed				

O	OHP	ADL	ADL	13/01/2021
Order Limits amended at Police Horse and Dog Training Centre north of Change Road compound (Sheet 14 & 15) & Work 102 removed				

N	FG	ADL	ADL	18/12/2020
Work 110 updated				

M	FG	ADL	ADL	21/04/2020
Works descriptions updated				

L	FG	ADL	ADL	11/10/2019
Works and Red Line Updated				

K	OHP	ADL	ADL	06/08/2019
Works Updated				

J	FG	KS	ADL	31/07/2019
Cutlines Updated				

I	FG	KS	ADL	30/04/2019
Works and Red Line Updated				

H	FG	KS	ADL	17/04/2019
Works Updated				

G	FG	KS	ADL	22/02/2019
Works and Red Line Updated				

F	FG	KS	ADL	09/01/2019
Works Updated				

E	FG	KS	ADL	29/11/2018
Red Line and Works Updated				

D	FG	KS	ADL	28/04/2018
Works, Title Block & Order Limits Updated				

C	FG	KS	ADL	14/05/2018
Works Updated				

B	FG	KS	ADL	23/04/2018
Order Limits Updated				

A	FG	KS	ADL	23/02/2018
First Issue				

Rev	By	Chkd	Appvd	Date
Description				



CH2M HILL
1 The Square Temple Quay Bristol
BS1 6DG
Tel +44 (0)117 910 2580
Fax +44 (0)117 910 2581
www.ch2m.com

ch2m
Project
THE PORTISHEAD BRANCH LINE
(METROWEST PHASE 1)
ORDER

Working
WORKS PLAN
SHEET 11A
LEIGH WOODS 3


Drawn by:	FG	Date:	23/02/2018
Checked by:	KS	Date:	23/02/2018
Approved by:	ADL	Date:	23/02/2018

674946.BQ.42.01-322 P
Drawing Scale: 1:2500 @ A3

Holy Trinity
0 10 20 30 40 50 60 70 80 90 100
100.3m
METRES



SCALE 1:1250 (A1)
SCALE 1:2500 (A3)
This map is reproduced from Ordnance Survey material by CH2M on behalf of North Somerset Council with the permission of the Controller of Her Majesty's Stationary Office, Crown copyright. Unauthorised reproduction infringes Crown copyright and may lead to prosecution or civil proceedings. Licence Number: 100023597

Cut Line For Continuation See Sheet 11b

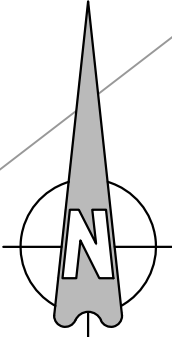

Cut Line For Continuation See Sheet 11a

Cut Line For Continuation See Sheet 11

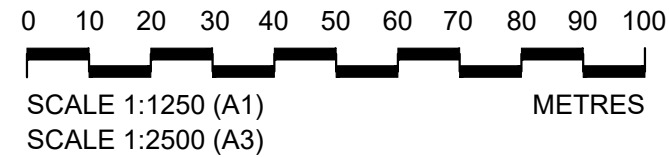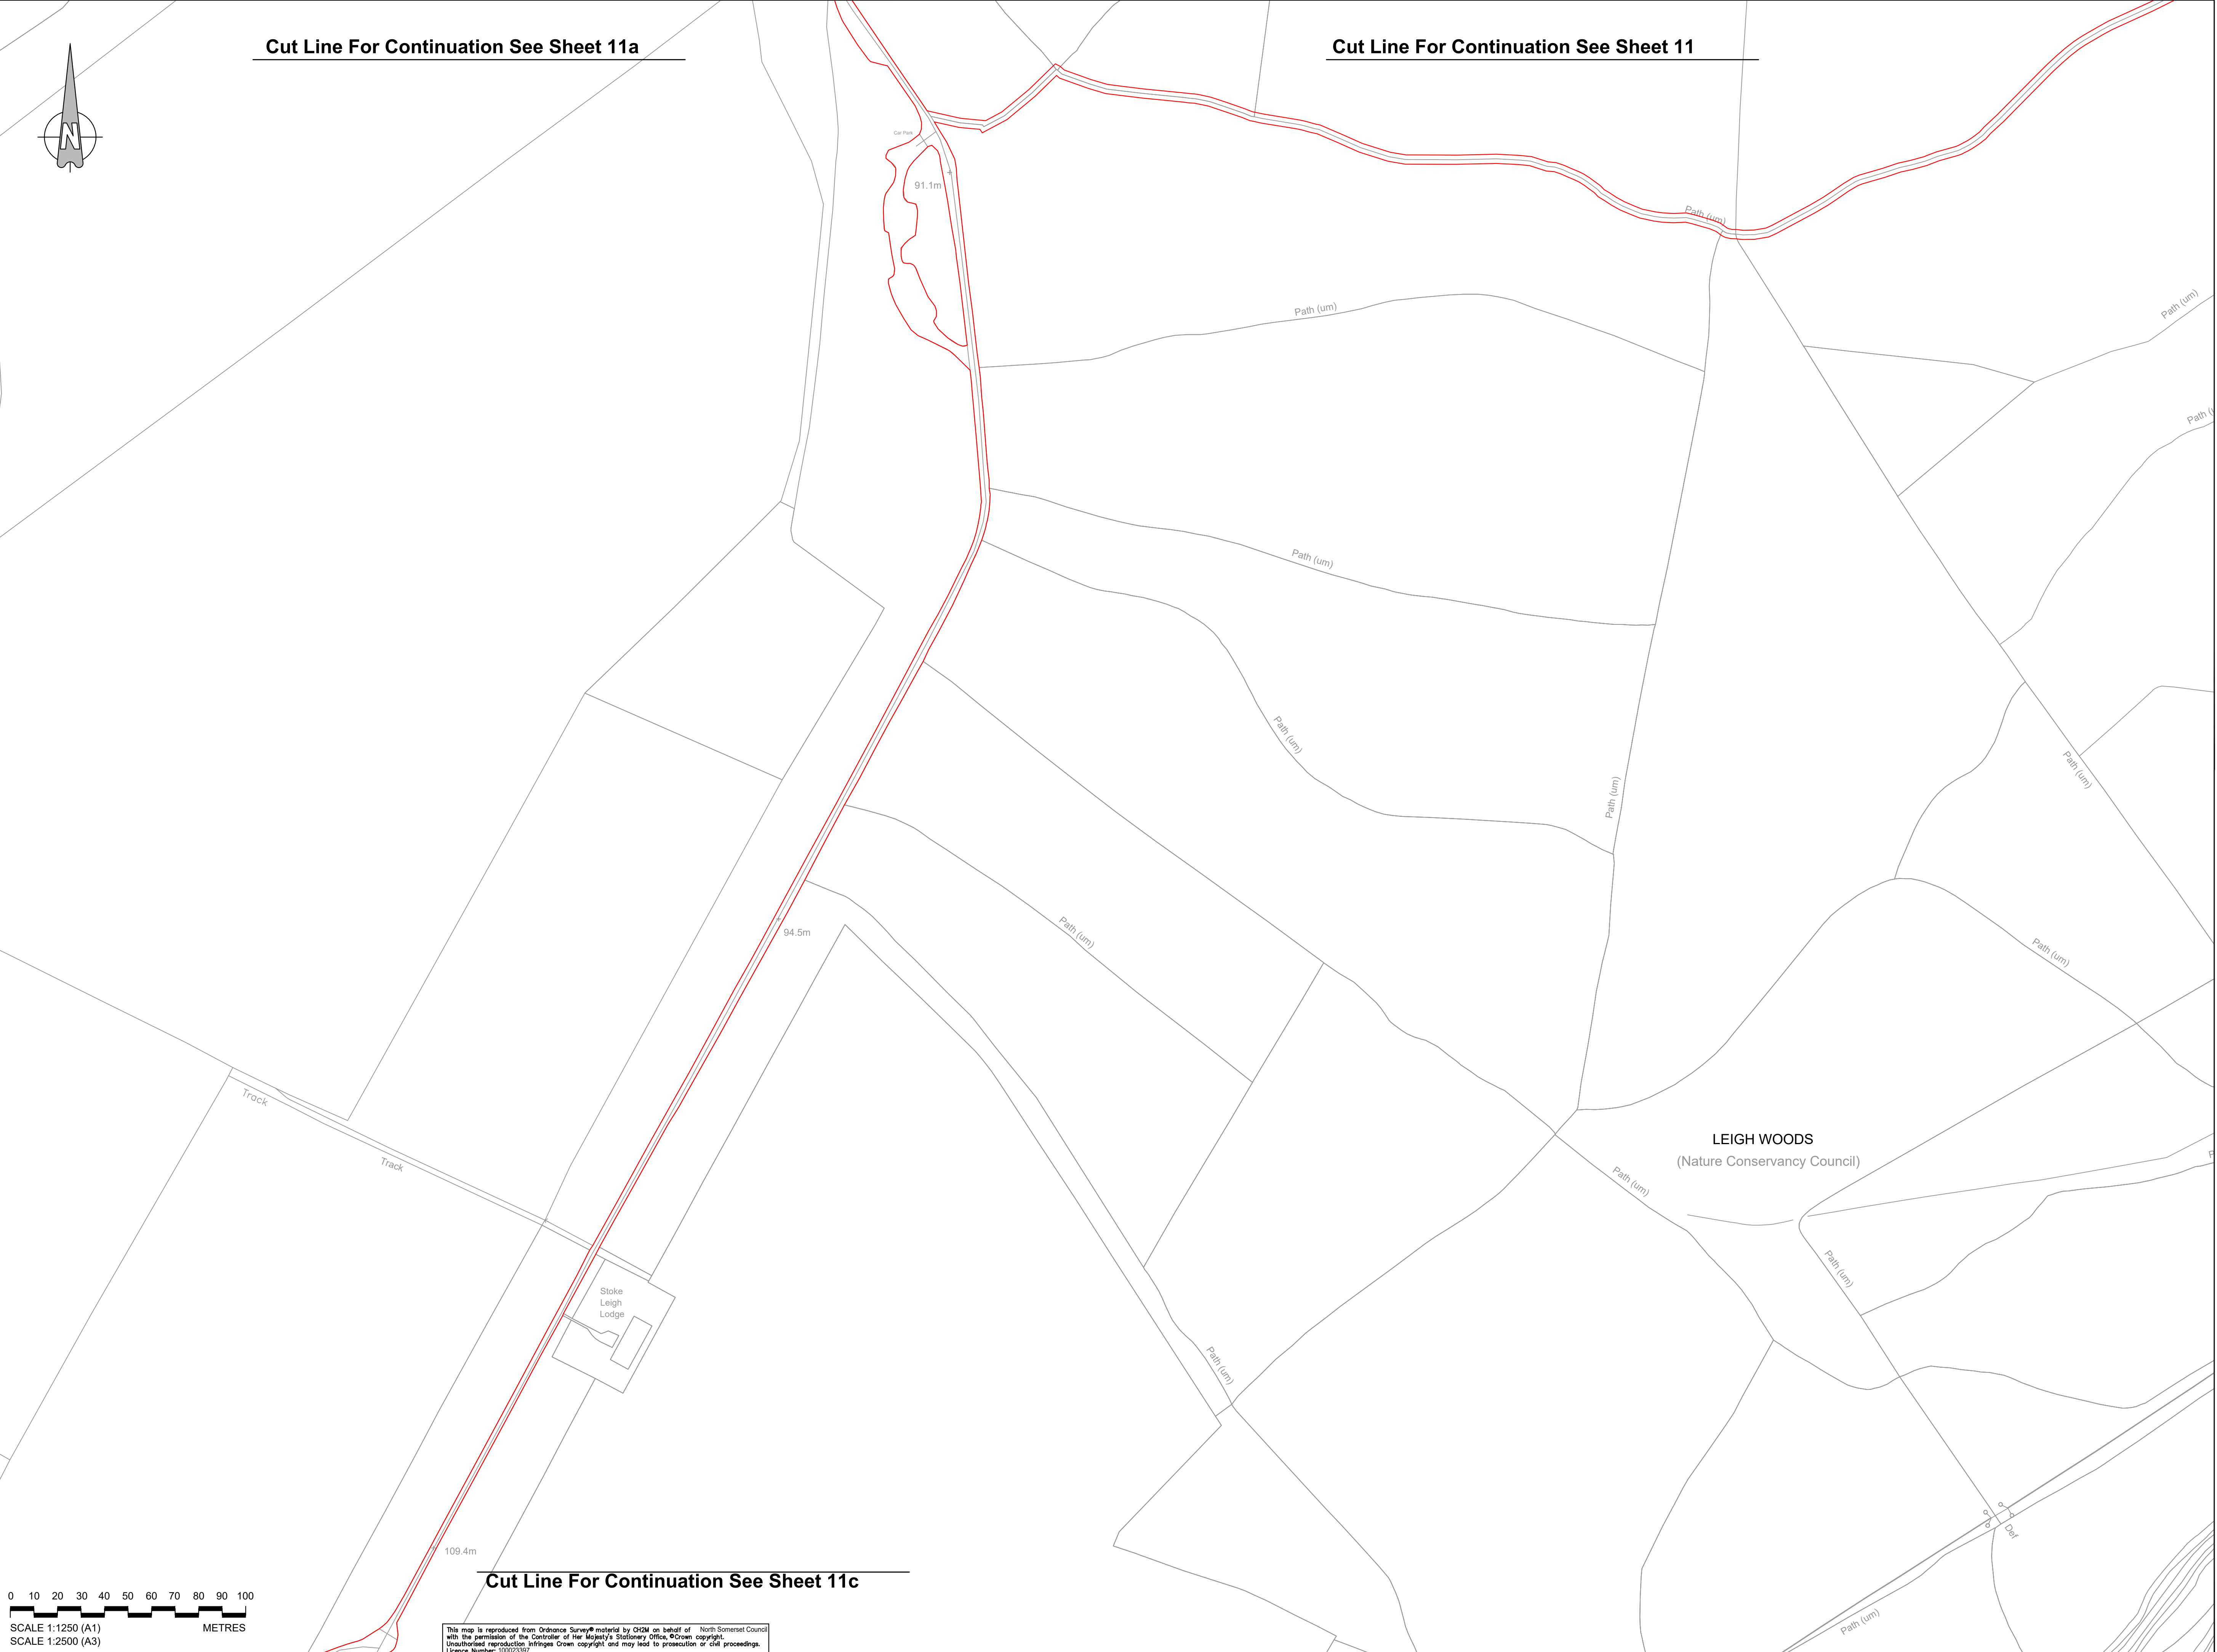

This map is reproduced from Ordnance Survey® material by CH2M on behalf of North Somerset Council with the permission of the Controller of Her Majesty's Stationary Office. ©Crown copyright. Unauthorised reproduction infringes Crown copyright and may lead to prosecution or civil proceedings. Licence Number: 100023307

Key:

Order Limits

P	OHP	ADL	ADL	16/03/2021
Updated Order Limits and Works 168 & 27 Removed				
O	OHP	ADL	ADL	13/01/2021
Order Limits amended at Police Horse and Dog Training Centre north of Change Road compound (Sheet 4 & 5) & Work 102 removed				
N	FG	ADL	ADL	18/12/2020
Work 110 updated				
M	FG	ADL	ADL	21/04/2020
Works descriptions updated				
L	FG	ADL	ADL	11/10/2019
Works and Red Line Updated				
K	OHP	ADL	ADL	06/08/2019
Works Updated				
J	FG	KS	ADL	31/07/2019
Cutlines Updated				
I	FG	KS	ADL	30/04/2019
Works and Red Line Updated				
H	FG	KS	ADL	17/04/2019
Works Updated				
G	FG	KS	ADL	22/02/2019
Works and Red Line Updated				
F	FG	KS	ADL	09/01/2019
Works Updated				
E	FG	KS	ADL	29/11/2018
Red Line and Works Updated				
D	FG	KS	ADL	28/04/2018
Works, Title Block & Order Limits Updated				
C	FG	KS	ADL	14/05/2018
Works Updated				
B	FG	KS	ADL	23/04/2018
Order Limits Updated				
A	FG	KS	ADL	23/02/2018
First Issue				
Rev	By	Chkd	Appvd	Date
Description				

travelwest

CH2M HILL
1 The Square Temple Quay Bristol
BS1 6DG
Tel +44 (0)117 910 2580
Fax +44 (0)117 910 2581
www.ch2m.com

ch2m

Project
**THE PORTISHEAD BRANCH LINE
(METROWEST PHASE 1)
ORDER**



Drawing
**WORKS PLAN
SHEET 11B
LEIGH WOODS 4**

Drawn by: FG	Date: 23/02/2018
Checked by: KS	Date: 23/02/2018
Approved by: ADL	Date: 23/02/2018

674946.BQ.42.01-323 P

Drawing Scale: 1:2500 @ A3

Cut Line For Continuation See Sheet 11c

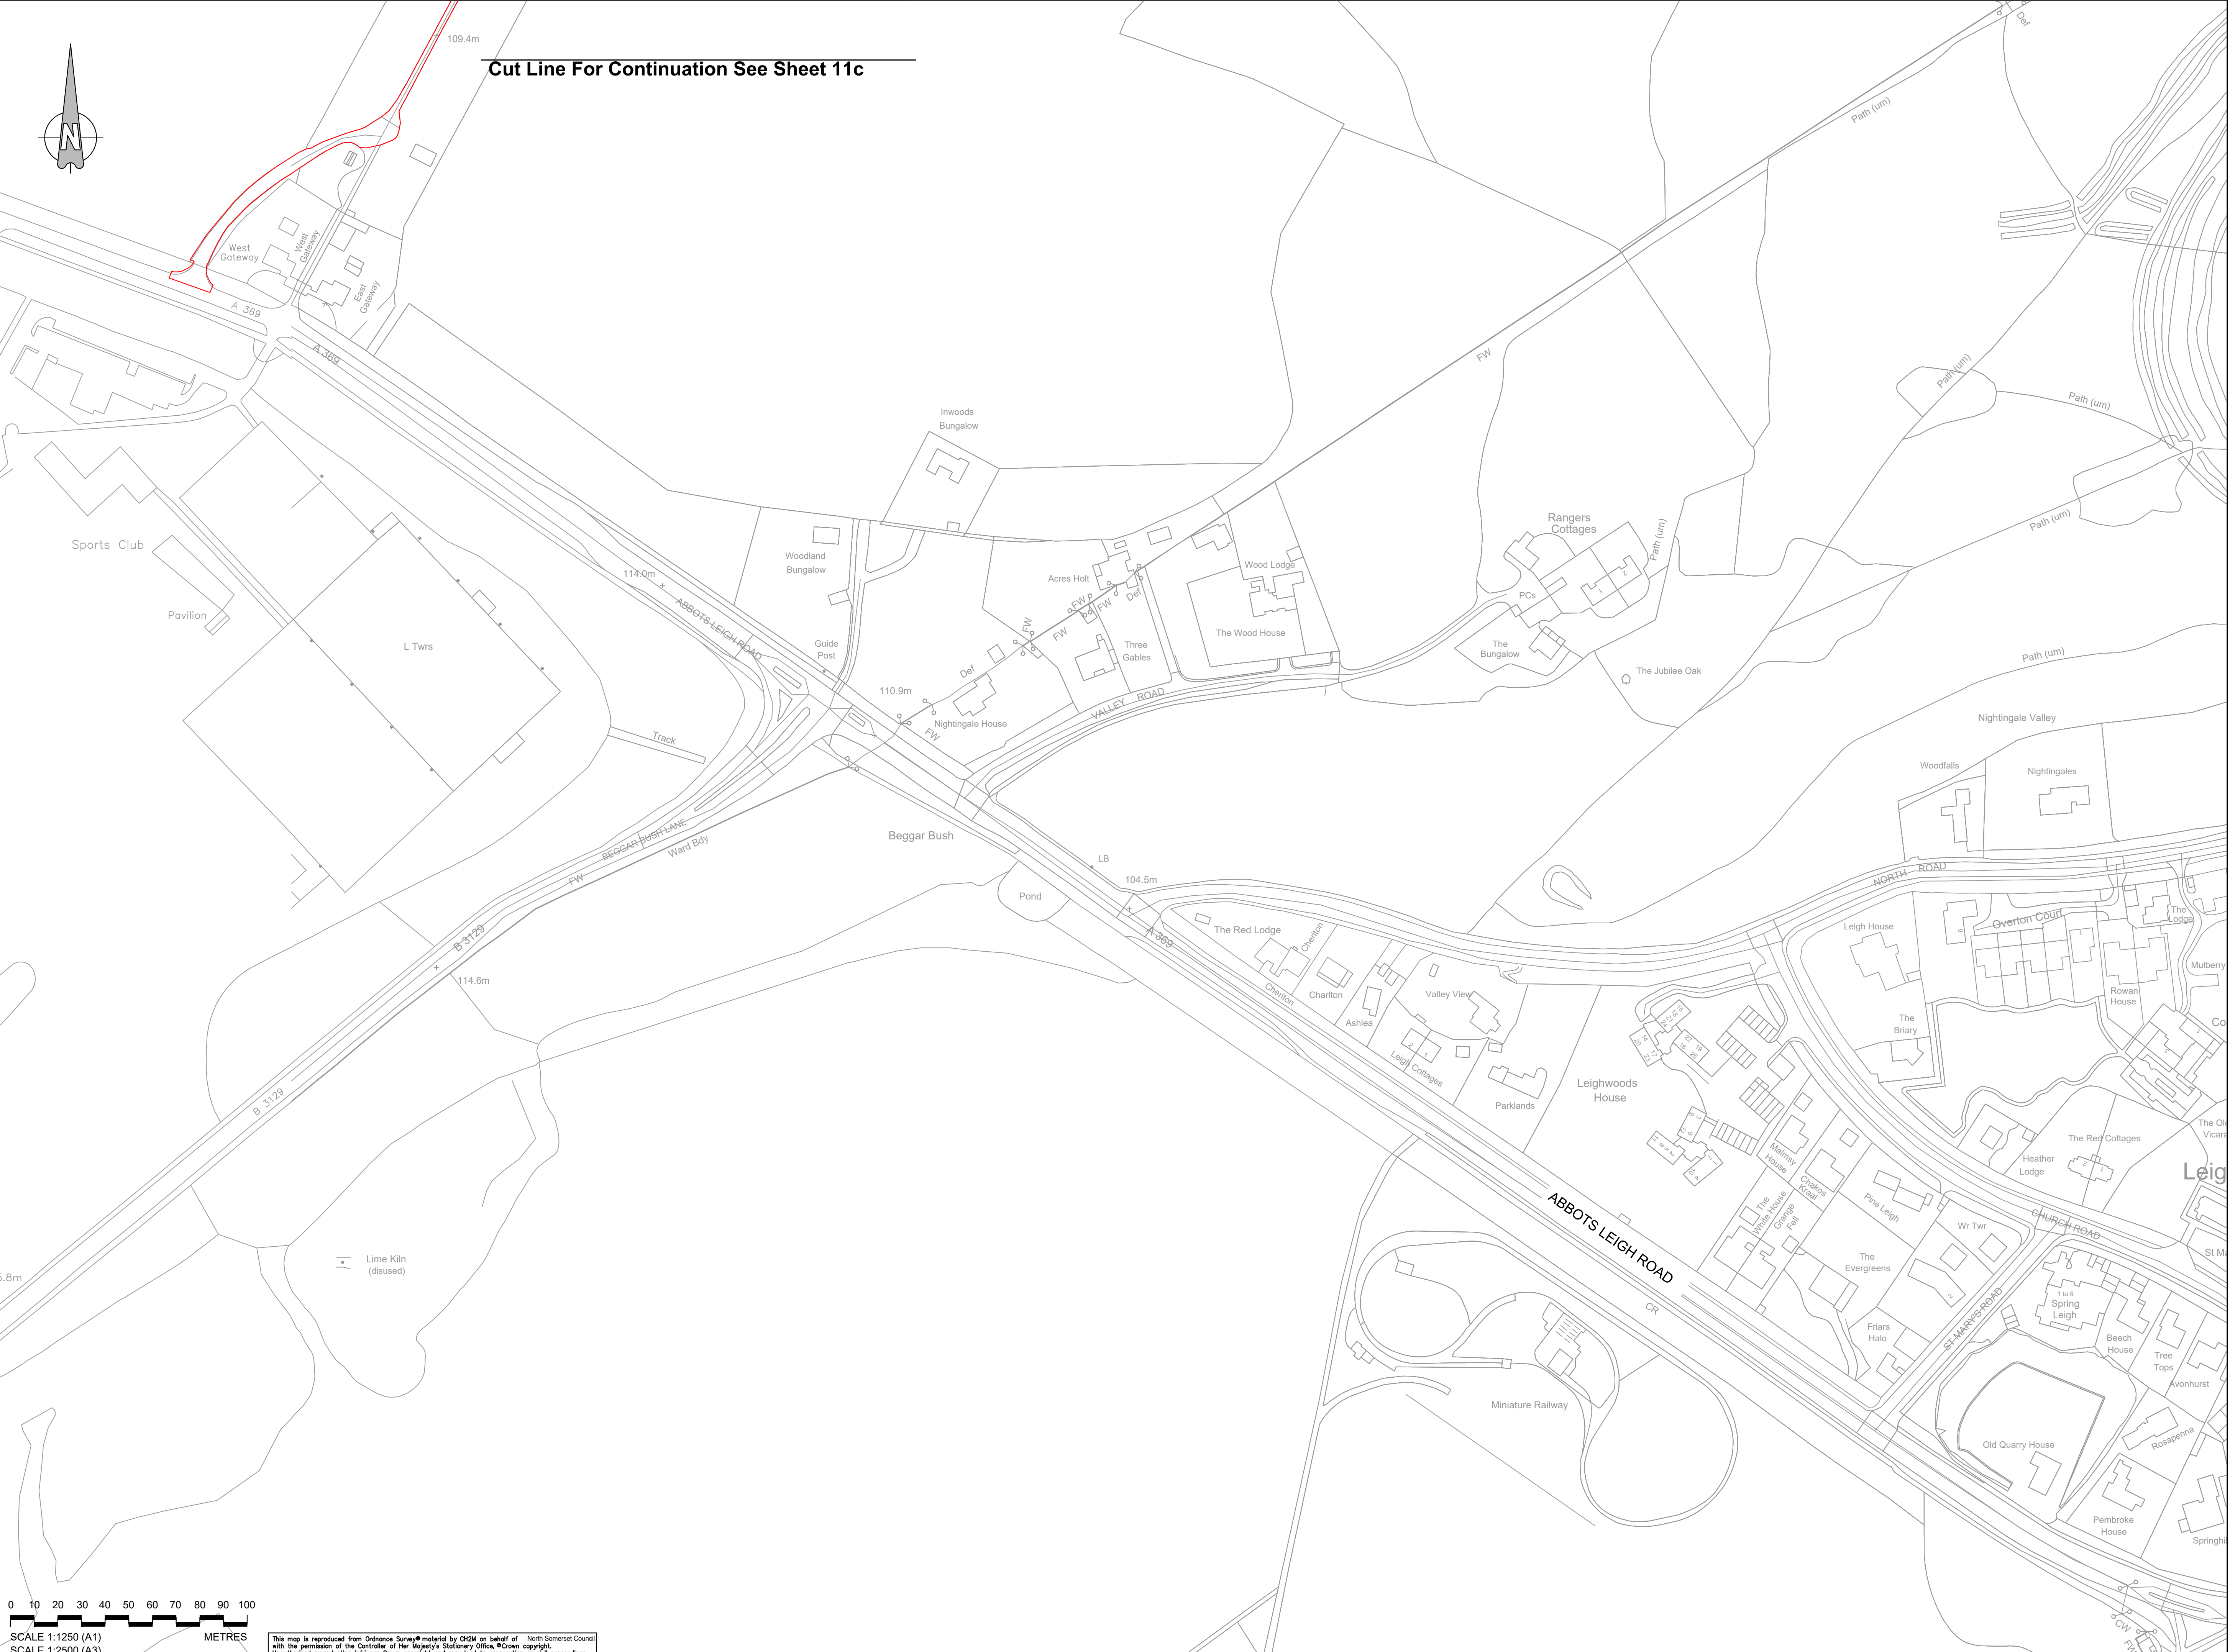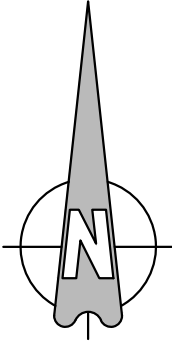

Key:

Order Limits

P	OHP	ADL	ADL	18/03/2021
Updated Order Limits and Works 118 & 27 Removed				
O	OHP	ADL	ADL	13/01/2021
Order Limits amended at Police Horse and Dog Training Centre north of Change Road compound (Sheet 11 & 12) & Work 102 removed				
N	FG	ADL	ADL	18/12/2020
Work 110 updated				
M	FG	ADL	ADL	21/04/2020
Works descriptions updated				
L	FG	ADL	ADL	11/10/2019
Works and Red Line Updated				
K	OHP	ADL	ADL	06/08/2019
Works Updated				
J	FG	KS	ADL	31/07/2019
Cutlines Updated				
I	FG	KS	ADL	30/04/2019
Works and Red Line Updated				
H	FG	KS	ADL	17/04/2019
Works Updated				
G	FG	KS	ADL	22/02/2019
Works and Red Line Updated				
F	FG	KS	ADL	09/01/2019
Works Updated				
E	FG	KS	ADL	29/11/2018
Red Line and Works Updated				
D	FG	KS	ADL	28/04/2018
Works, Title Block & Order Limits Updated				
C	FG	KS	ADL	14/05/2018
Works Updated				
B	FG	KS	ADL	23/04/2018
Order Limits Updated				
A	FG	KS	ADL	23/02/2018
First Issue				
Rev	By	Chkd	Apprvd	Date
Description				

travelwest

CH2M HILL

1 The Square Temple Quay Bristol

BS1 6DG

Tel +44 (0)117 910 2580

Fax +44 (0)117 910 2581

www.ch2m.com

ch2m

Project

THE PORTISHEAD BRANCH LINE (METROWEST PHASE 1) ORDER

Sheet

WORKS PLAN

SHEET 11C

ABBOTS LEIGH ROAD


Drawn by: FG Date: 23/02/2018

Checked by: KS Date: 23/02/2018

Approved by: ADL Date: 23/02/2018

674946.BQ.42.01-324 P

Drawing Scale: 1:2500 @ A3

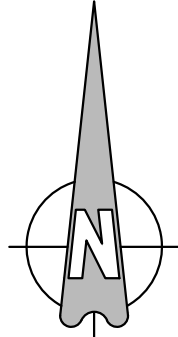

Cut Line For Continuation See Sheet 11

Work No. 25
Reconstruction of Accommodation
Bridge, Temporary Construction
Compound and Temporary Ramp
for Construction Access

Quarry Bridge
No. 2

LIST OF WORKS SHOWN
ON THIS DRAWING:

Work No. 25 - Reconstruction of Accommodation
Bridge, Temporary Construction Compound
and Temporary Ramp for Construction
Access

Key:

- Order Limits
- Extents of Work

P	OHP	ADL	ADL	16/03/2021
Updated Order Limits and Works 168 & 27 Removed				
O	OHP	ADL	ADL	13/01/2021
Order Limits amended at Police Horse and Dog Training Centre north of Change Road compound (Sheet 4 & 5) & Work 160 removed				
N	FG	ADL	ADL	16/12/2020
Work 110 updated				
M	FG	ADL	ADL	21/04/2020
Works descriptions updated				
L(1)	FG	ADL	ADL	11/10/2019
Works Updated				
K	OHP	ADL	ADL	06/09/2019
Works Updated				
J	FG	KS	ADL	31/07/2019
Cutlines Updated				
I	FG	KS	ADL	30/04/2019
Works and Red Line Updated				
H	FG	KS	ADL	17/04/2019
Works Updated				
G	FG	KS	ADL	22/02/2019
Works and Red Line Updated				
F	FG	KS	ADL	09/01/2019
Works Updated				
E	FG	KS	ADL	29/11/2018
Red Line and Works Updated				
D	FG	KS	ADL	28/04/2018
Works, Title Block & Order Limits Updated				
C	FG	KS	ADL	14/05/2018
Works Updated				
B	FG	KS	ADL	23/04/2018
Order Limits Updated				
A	FG	KS	ADL	23/02/2018
First Issue				
Rev	By	Chkd	Approved	Date
Description				
travelwest				
CH2M HILL				
1 The Square Temple Quay Bristol				
BS1 6DG				
Tel +44 (0)117 910 2580				
Fax +44 (0)117 910 2581				
www.ch2m.com				
ch2m				
Project				
THE PORTISHEAD BRANCH LINE (METROWEST PHASE 1) ORDER				
Drawing				
WORKS PLAN				
SHEET 12				
CLIFTON TUNNEL No. 2				
Drawn by	FG	Drawn	23/02/2018	
Checked by	KS	Checked	23/02/2018	
Approved by	ADL	Approved	23/02/2018	
674946.BQ.42.01-312 P				
Drawing Scale: 1:2500 @ A3				

0 10 20 30 40 50 60 70 80 90 100
SCALE 1:1250 (A1)
SCALE 1:2500 (A3)
METRES

This map is reproduced from Ordnance Survey material by CH2M on behalf of North Somerset Council with the permission of the Controller of Her Majesty's Stationery Office, Crown copyright. Unauthorised reproduction infringes Crown copyright and may lead to prosecution or civil proceedings. Licence Number: 10002397

Cut Line For Continuation See Sheet 13

Key:

Order Limits

P	OHP	ADL	ADL	16/03/2021
Updated Order Limits and Works 168 & 27 Removed				

O	OHP	ADL	ADL	13/01/2021
Order Limits amended at Police Horse and Dog Training Centres north of Change Road compound (Sheet 4 & 5) & Work 160 removed				

N	FG	ADL	ADL	16/12/2020
Work 110 updated				

M	FG	ADL	ADL	21/04/2020
Works descriptions updated				

L	FG	ADL	ADL	11/10/2019
Works and Red Line Updated				

K	OHP	ADL	ADL	06/06/2019
Works Updated				

J	FG	KS	ADL	31/07/2019
Cutlines Updated				

I	FG	KS	ADL	30/04/2019
Works and Red Line Updated				

H	FG	KS	ADL	17/04/2019
Works Updated				

G	FG	KS	ADL	22/02/2019
Works and Red Line Updated				

F	FG	KS	ADL	09/01/2019
Works Updated				

E	FG	KS	ADL	29/11/2018
Red Line and Works Updated				

D	FG	KS	ADL	28/04/2018
Works, Title Block & Order Limits Updated				

C	FG	KS	ADL	14/05/2018
Works Updated				

B	FG	KS	ADL	23/04/2018
Order Limits Updated				

A	FG	KS	ADL	23/02/2018
First Issue				

Rev	By	Chkd	Appvd	Date

travelwest				
1 The Square Temple Quay Bristol				

CH2M HILL
1 The Square Temple Quay Bristol
BS1 6DG
Tel +44 (0)117 910 2580
Fax +44 (0)117 910 2581
www.ch2m.com

ch2m
THE PORTISHEAD BRANCH LINE
(METROWEST PHASE 1)
ORDER

WORKS PLAN
SHEET 13

CLIFTON SUSPENSION BRIDGE

674946.BQ.42.01-313 P

Drawing Scale: 1:2500 @ A3

Cut Line For Continuation See Sheet 12

Cut Line For Continuation See Sheet 14

TOW PATH

Clifton Observatory

CLIFTON

LEIGHWOODS
(Nature Conservancy Council)

Avon Gorge
RIVER AVON

HOTWELL ROAD

0 10 20 30 40 50 60 70 80 90 100


SCALE 1:1250 (A1)
SCALE 1:2500 (A3)

METRES

This map is reproduced from Ordnance Survey material by CH2M on behalf of the permission of the Controller of Her Majesty's Stationary Office, Crown copyright. Unauthorised reproduction infringes Crown copyright and may lead to prosecution or civil proceedings. Licence Number: 10002397

North Somerset Council



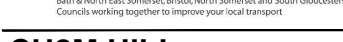

Get North Coast Services from North Queensland and South Queensland
 Coast-to-coast services for Brisbane and inland destinations

CH2M HILL

1 The Square Temple Quay Bristol
BS1 6DG
Tel +44 (0)117 910 2580
Fax +44 (0)117 910 2581
www.ch2m.com



Project

**THE PORTISHEAD BRANCH LINE
(METROWEST PHASE 1)
ORDER**

Drawing


**WORKS PLAN
SHEET 14
ROWNHAM HILL**

Drawn by	FQ	Date	23/03/02
Checked by	JS	Date	23/03/02
Approved by	AOL	Date	23/03/02

674946.BQ.42.01-314

Drawing Scale: 1:2500 @ A3

 Revision: **P**

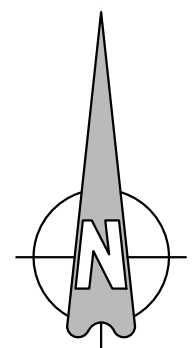

Work No. 26
Permanent Vehicular Access,
Ramp, Flood Mitigation Works and
Railway Maintenance Compound

Work No. 26A
Temporary
Construction
Compound

Work No. 26B
Permanent
Vehicular Access

Cut Line For Continuation See Sheet 14

LIST OF WORKS SHOWN ON THIS DRAWING:

Work No. 26 - Permanent Vehicular Access,
Ramp, Flood Mitigation Works and Railway
Maintenance Compound
Work No. 26A - Temporary Construction
Compound
Work No. 26B - Permanent Vehicular
Compound

Key:

Order Limits
Extents of
Work

P	OHP	ADL	ADL	16/03/2021
Updated Order Limits and Works 16B & 27 Removed				

O	OHP	ADL	ADL	13/01/2021
Order Limits amended at Police Horse and Dog Training Centres north of Clanage Road compound (Sheet 4 & 15) & Work 16D removed				

N	FG	ADL	ADL	16/12/2020
Work 11b updated				

M	FG	ADL	ADL	21/04/2021
Works descriptions updated				

L	FG	ADL	ADL	11/10/2019
Works and Red Line Updated				

K	OHP	ADL	ADL	06/08/2019
Works Updated				

J	FG	KS	ADL	31/07/2019
Cutlines Updated				

I	FG	KS	ADL	30/04/2019
Works and Red Line Updated				

H	FG	KS	ADL	17/04/2019
Works Updated				

G	FG	KS	ADL	22/02/2019
Works and Red Line Updated				

F	FG	KS	ADL	09/01/2019
Works Updated				

E	FG	KS	ADL	29/11/2018
Red Line and Works Updated				

D	FG	KS	ADL	28/04/2018
Works, Title Block & Order Limits Updated				

C	FG	KS	ADL	14/05/2018
Works Updated				

B	FG	KS	ADL	23/04/2018
Order Limits Updated				

A	FG	KS	ADL	23/02/2018
First Issue				

Drawn	By	Checked	Approved	Date
-------	----	---------	----------	------

travelwest+
Bristol and Gloucestershire Railway and Transport Services

CH2M HILL
1 The Square Temple Quay Bristol
BS1 6DG
Tel +44 (0)117 910 2580
Fax +44 (0)117 910 2581
www.ch2m.com

Project
**THE PORTISHEAD BRANCH LINE
(METROWEST PHASE 1)
ORDER**

Drawing
**WORKS PLAN
SHEET 15
BOWER ASHTON**

Drawn by:	FG	Drawn:	23/02/2018
-----------	----	--------	------------

Checked by:	KS	Checked:	23/02/2018
-------------	----	----------	------------

Approved by:	ADL	Approved:	23/02/2018
--------------	-----	-----------	------------

674946.BQ.42.01-315 P
Drawing Scale: 1:2500 @ A3

0 10 20 30 40 50 60 70 80 90 100
SCALE 1:1250 (A1)
SCALE 1:2500 (A3)
METRES

This map is reproduced from Ordnance Survey® material by CH2M on behalf of
with the permission of the Controller of Her Majesty's Stationary Office, © Crown copyright.
Unauthorized reproduction infringes Crown copyright and may lead to prosecution or civil proceedings.
Licence Number: 10002397

Cut Line For Continuation See Sheet 16

Cut Line For Continuation See Sheet 15

LIST OF WORKS SHOWN
ON THIS DRAWING:

Work No. 28 - Improvement of the Highway

Key:

- Order Limits
- Extents of Work

Work No. 28
Improvement of
the Highway

Cut Line For Continuation See Sheet 17

P	OHP	ADL	ADL	16/03/2021
Updated Order Limits and Works 168 & 27 Removed				
O	OHP	ADL	ADL	13/01/2021
Order Limits amended at Police Horse and Dog Training Centre north of Change Road compound (Sheet 4 & 5) & Work 162 removed				
N	FG	ADL	ADL	16/12/2020
Work 110 updated				
M	FG	ADL	ADL	21/04/2021
Works descriptions updated				
L	FG	ADL	ADL	11/10/2019
Works and Red Line Updated				
K	OHP	ADL	ADL	06/08/2019
Works Updated				
J	FG	KS	ADL	31/07/2019
Cutlines Updated				
I	FG	KS	ADL	30/04/2019
Works and Red Line Updated				
H	FG	KS	ADL	17/04/2019
Works Updated				
G	FG	KS	ADL	22/02/2019
Works and Red Line Updated				
F	FG	KS	ADL	09/01/2019
Works Updated				
E	FG	KS	ADL	29/11/2018
Red Line and Works Updated				
D	FG	KS	ADL	28/04/2018
Works, Title Block & Order Limits Updated				
C	FG	KS	ADL	14/05/2018
Works Updated				
B	FG	KS	ADL	23/04/2018
Order Limits Updated				
A	FG	KS	ADL	23/02/2018
First Issue				
Rev	By	Chkd	Apprvd	Date
Description				
travelwest				
CH2M HILL				
1 The Square Temple Quay Bristol				
BS1 6DG				
Tel +44 (0)117 910 2580				
Fax +44 (0)117 910 2581				
www.ch2m.com				
ch2m				
Project				
THE PORTISHEAD BRANCH LINE				
(METROWEST PHASE 1)				
ORDER				
Drawing				
WORKS PLAN				
SHEET 16				
ASHTON VALE				
Drawn by: FG Date: 23/02/2018				
Checked by: KS Date: 23/02/2018				
Approved by: ADL Date: 23/02/2018				
674946.BQ.42.01-316 P				
Drawing Scale: 1:2500 @ A3				

0 10 20 30 40 50 60 70 80 90 100

SCALE 1:1250 (A1)

SCALE 1:2500 (A3)



METRES

This map is reproduced from Ordnance Survey material by CH2M on behalf of with the permission of the Controller of Her Majesty's Stationery Office, Crown copyright. Unauthorised reproduction infringes Crown copyright and may lead to prosecution or civil proceedings. Licence Number: 10002397

LIST OF WORKS SHOWN
ON THIS DRAWING:
Work No. 29 - Temporary Construction
Compound Within the Rail Freight
Facility

Key:
Order Limits
Extents of Work

P	OHP	ADL	ADL	16/03/2021
Updated Order Limits and Works 116 & 27 Removed				
O	OHP	ADL	ADL	13/01/2021
Order Limits amended at Police Horse and Dog Training Centres north of Change Road compound (Sheet 14 & 15) & Work 162 removed				
N	FG	ADL	ADL	16/12/2020
Work 110 updated				
M	FG	ADL	ADL	21/04/2021
Works descriptions updated				
L	FG	ADL	ADL	11/10/2019
Works and Red Line Updated				
K	OHP	ADL	ADL	06/08/2019
Works Updated				
J	FG	KS	ADL	31/07/2019
Culverts Updated				
I	FG	KS	ADL	30/04/2019
Works and Red Line Updated				
H	FG	KS	ADL	17/04/2019
Works Updated				
G	FG	KS	ADL	22/02/2019
Works and Red Line Updated				
F	FG	KS	ADL	09/01/2019
Works Updated				
E	FG	KS	ADL	29/11/2018
Red Line and Works Updated				
D	FG	KS	ADL	28/04/2018
Works, Title Block & Order Limits Updated				
C	FG	KS	ADL	14/05/2018
Works Updated				
B	FG	KS	ADL	23/04/2018
Order Limits Updated				
A	FG	KS	ADL	23/02/2018
First Issue				
Rev	By	Chkd	Approved	Date
Description				
travelwest				
CH2M HILL 1 The Square Temple Quay Bristol BS1 6DG Tel +44 (0)117 910 2580 Fax +44 (0)117 910 2581 www.ch2m.com				
Project THE PORTISHEAD BRANCH LINE (METROWEST PHASE 1) ORDER				
Drawing WORKS PLAN SHEET 17 PARSON STREET				
Drawn by: FG Date: 23/02/2018 Checked by: KS Date: 23/02/2018 Approved by: ADL Date: 23/02/2018				
Drawing Scale: 1:2500 @ A3				
674946.BQ.42.01-317 P				

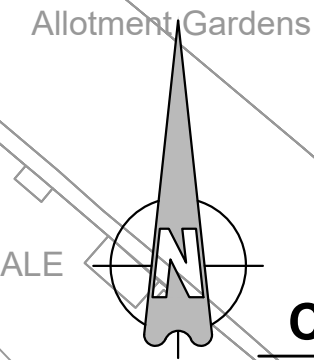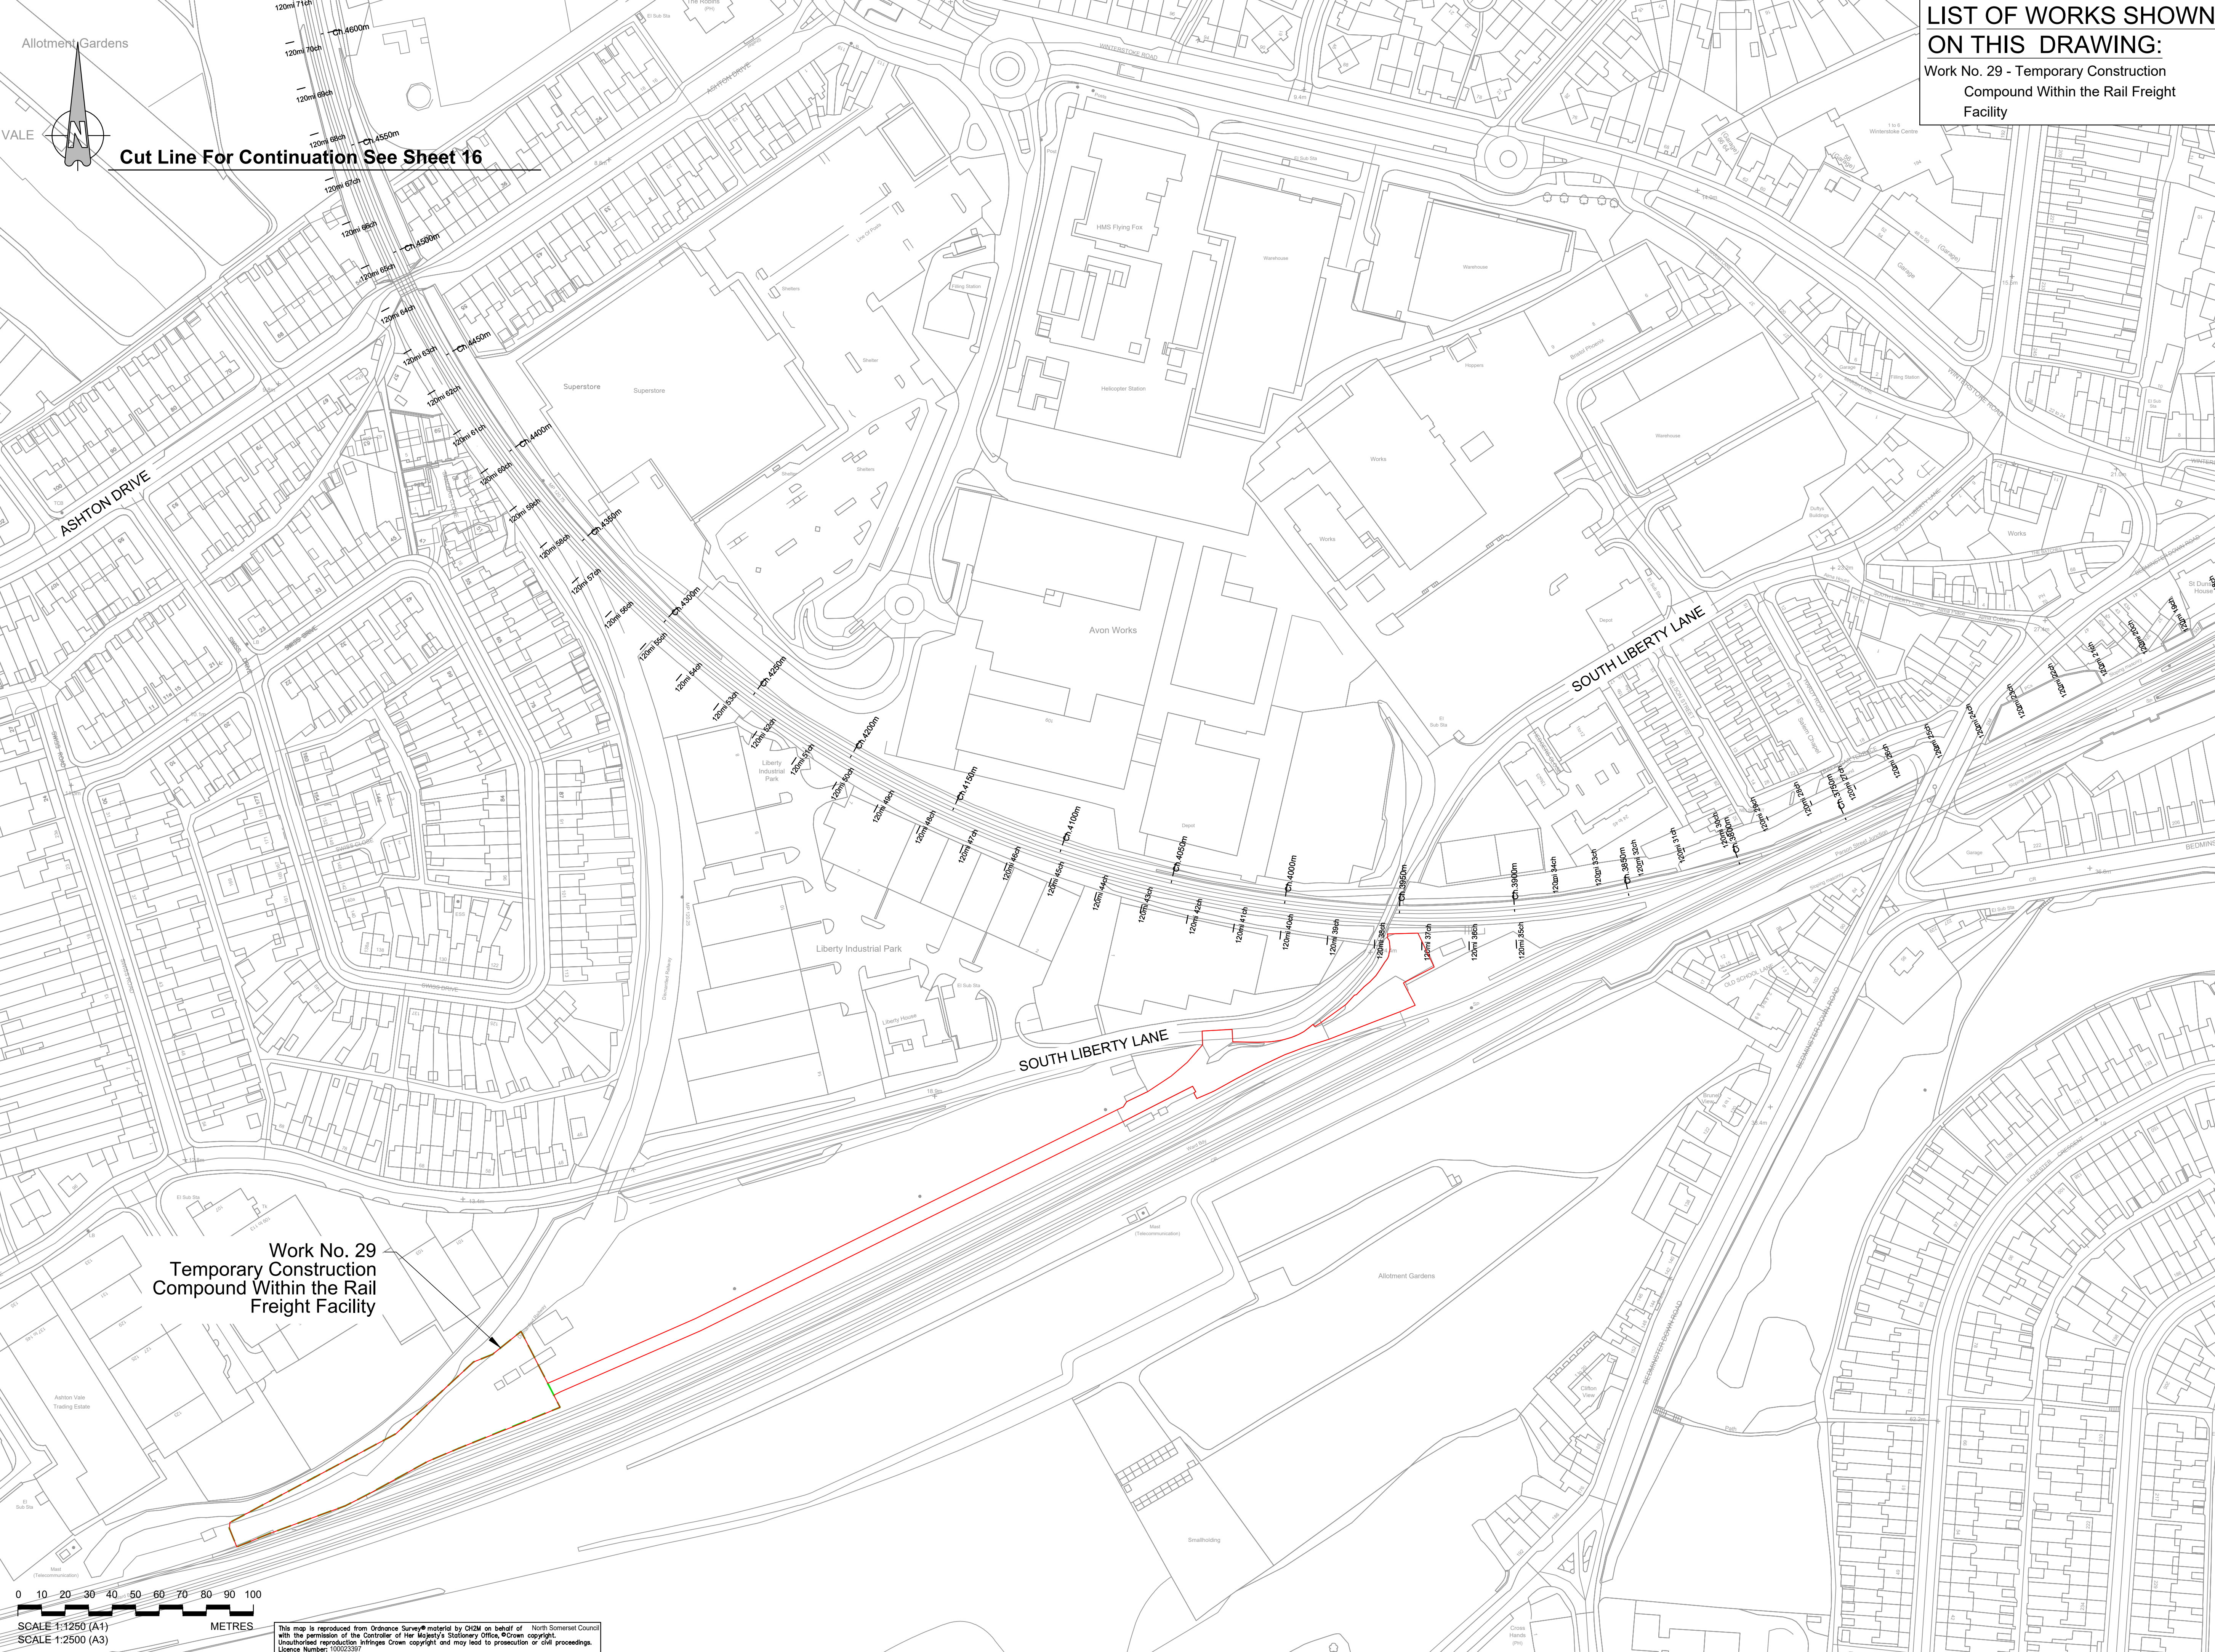

Cut Line For Continuation See Sheet 16

Work No. 29
Temporary Construction
Compound Within the Rail
Freight Facility

0 10 20 30 40 50 60 70 80 90 100
SCALE 1:1250 (A1)
SCALE 1:2500 (A3)
METRES

This map is reproduced from Ordnance Survey® material by CH2M on behalf of
with the permission of the Controller of Her Majesty's Stationery Office, © Crown copyright.
Unauthorised reproduction infringes Crown copyright and may lead to prosecution or civil proceedings.
Licence Number: 100023597