



MetroWest+

Portishead Branch Line (MetroWest Phase 1)

TR040011

Applicant: North Somerset District Council

2.35 – New Highways Plans

**The Infrastructure Planning (Applications: Prescribed Forms and Procedure) Regulations 2009, regulation 5(2)(k)
Planning Act 2008**

Author: CH2M



Revision: Version 2

Date: March 2021



Document Index

Version	Date	Status of Version	Document Index	Document Revision	Changes
1	19 November 2019	Application	674946.BQ.42.01-510-511 Rev F 674946.BQ.42.01-515 Rev F 674946.BQ.42.01-525-526 Rev F	-	-
2	15 March 2021		674946.BQ.42.01-510-511 Rev F 674946.BQ.42.01-515 Rev F 674946.BQ.42.01-525-526 Rev F	Rev G	Updated Order Limits & Pedestrian Ramp removed from Sheets 15 and 16

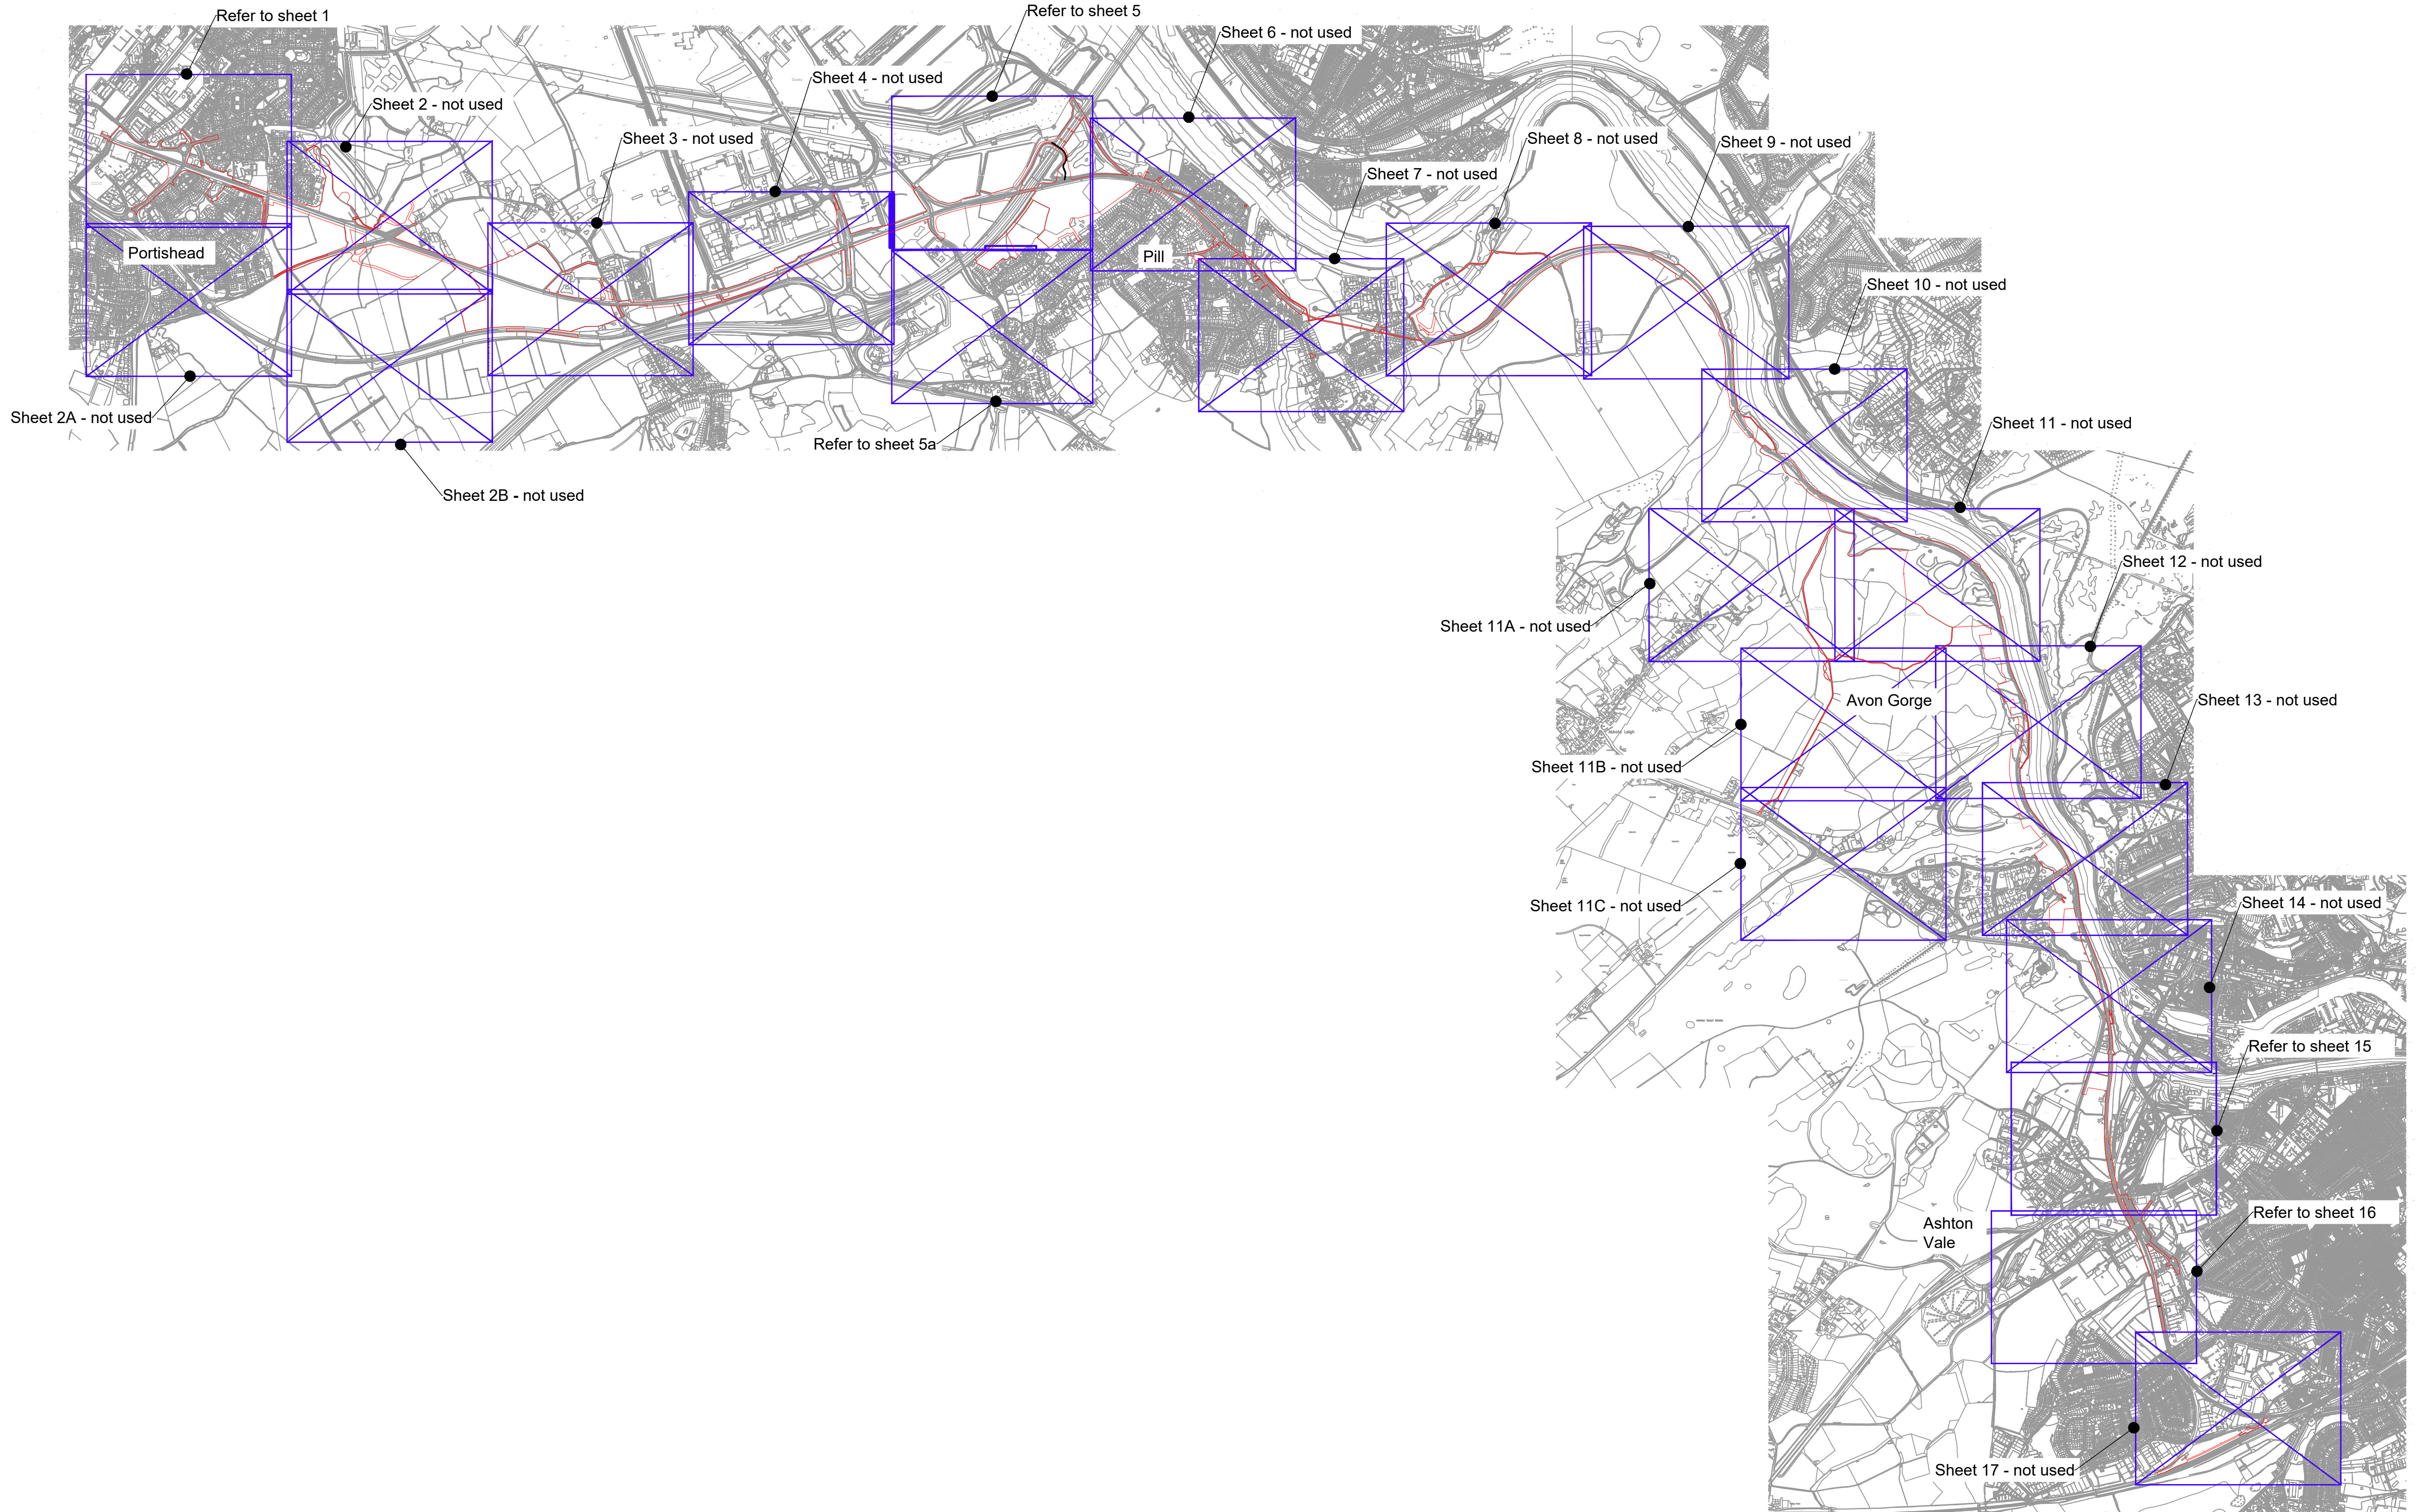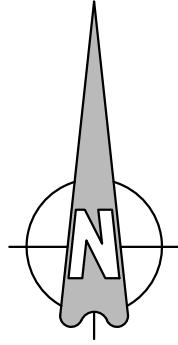

Key:

Order Limits

G	OHP	ADL	ADL	15/02/2021
Updated Order Limits & Pedestrian Ramp removed from Sheets 15 and 16				
F	FG	KS	ADL	11/10/2019
Red Line Updated and CT Numbers Added				
E	OHP	KS	ADL	12/08/2019
Minor Amendments				
D	FG	KS	ADL	31/07/2019
Red Line, New Highways and Closures Updated				
C	FG	KS	ADL	16/04/2019
Red Line and New Highways Updated				
B	FG	KS	ADL	14/06/2018
New Highways Updated				
A	FG	KS	ADL	28/06/2018
First Issue				
Rev	By	Chkd	Appvd	Date
Description				



CH2M HILL
1 The Square Temple Quay Bristol
BS1 6DG
Tel +44 (0)117 910 2580
Fax +44 (0)117 910 2581
www.ch2m.com




Project
**THE PORTISHEAD BRANCH LINE
(METROWEST PHASE 1)
ORDER**

Drawing
**NEW HIGHWAYS
PLAN
SHEET 0
KEY PLAN**

Drawn by: FG	Date: 28/06/2018	Reviewed by: KS	Date: 28/06/2018	Approved by: ADL	Date: 28/06/2018
--------------	------------------	-----------------	------------------	------------------	------------------

674946.BQ.42.01-510 **G**

Drawing Scale: 1:32000 @ A3

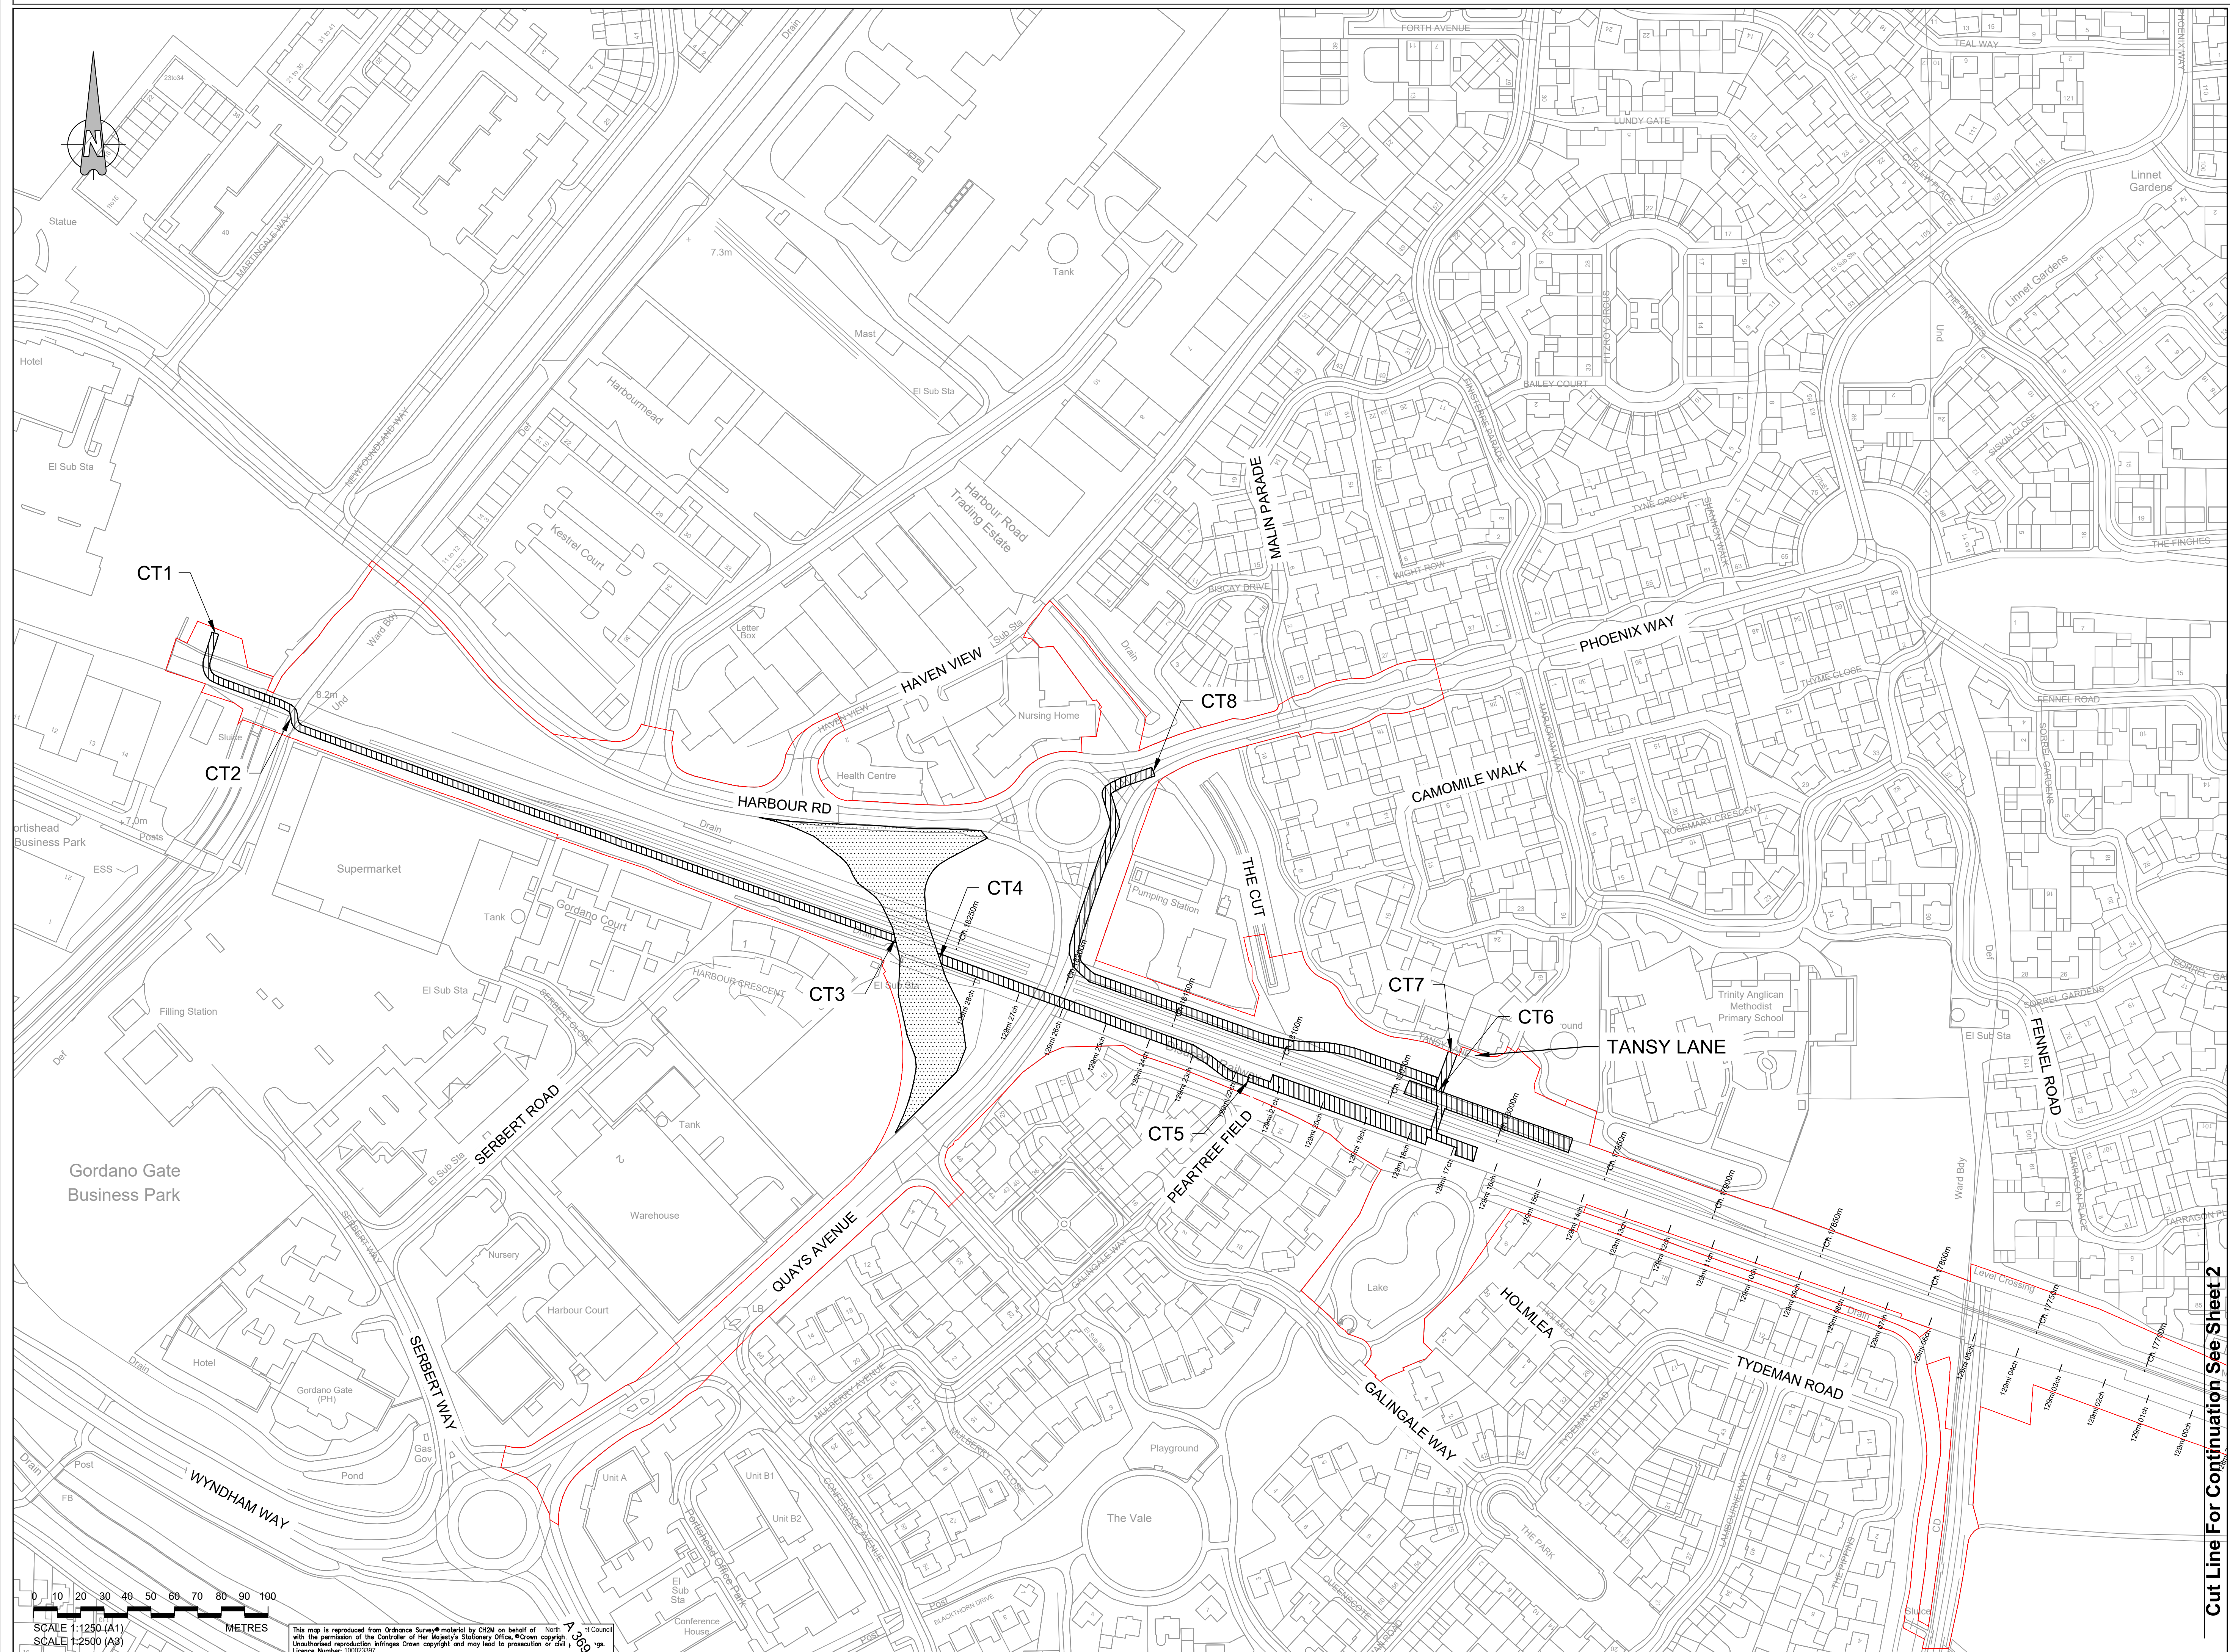

Key:

- Order Limits
- New cycle track
- New all purpose highway

G	OHP	ADL	ADL	15/02/2021
Updated Order Limits & Pedestrian Ramp removed from Sheets 15 and 16				
F	FG	KS	ADL	11/10/2019
Red Line Updated and CT Numbers Added				
E	OHP	KS	ADL	12/08/2019
Minor Amendments				
D	FG	KS	ADL	31/07/2019
Red Line, New Highways and Closures Updated				
C	FG	KS	ADL	16/04/2019
Red Line and New Highways Updated				
B	FG	KS	ADL	14/06/2016
New Highways Updated				
A	FG	KS	ADL	28/06/2016
First Issue				
Rev	By	Chkd	Apprvd	Date

travelwest

CH2M HILL
1 The Square Temple Quay Bristol
BS1 6DG
Tel +44 (0)117 910 2580
Fax +44 (0)117 910 2581
www.ch2m.com

ch2m

Project
THE PORTISHEAD BRANCH LINE (METROWEST PHASE 1) ORDER

Sheet
NEW HIGHWAYS PLAN SHEET 1 PORTISHEAD

Drawn by: FG	Drawn: 28/06/2016
Checked by: KS	Checked: 28/06/2016
Approved by: ADL	Approved: 28/06/2016

674946.BQ.42.01-511 G


Drawing Scale: 1:2500 @ A3

0 10 20 30 40 50 60 70 80 90 100 METRES

SCALE 1:1250 (A1)
SCALE 1:2500 (A3)

This map is reproduced from Ordnance Survey material by CH2M on behalf of the Council with the permission of the Controller of Her Majesty's Stationery Office, Crown copyright. Unauthorised reproduction infringes Crown copyright and may lead to prosecution or civil liability. Licence Number: 10002397

Cut Line For Continuation See Sheet 2

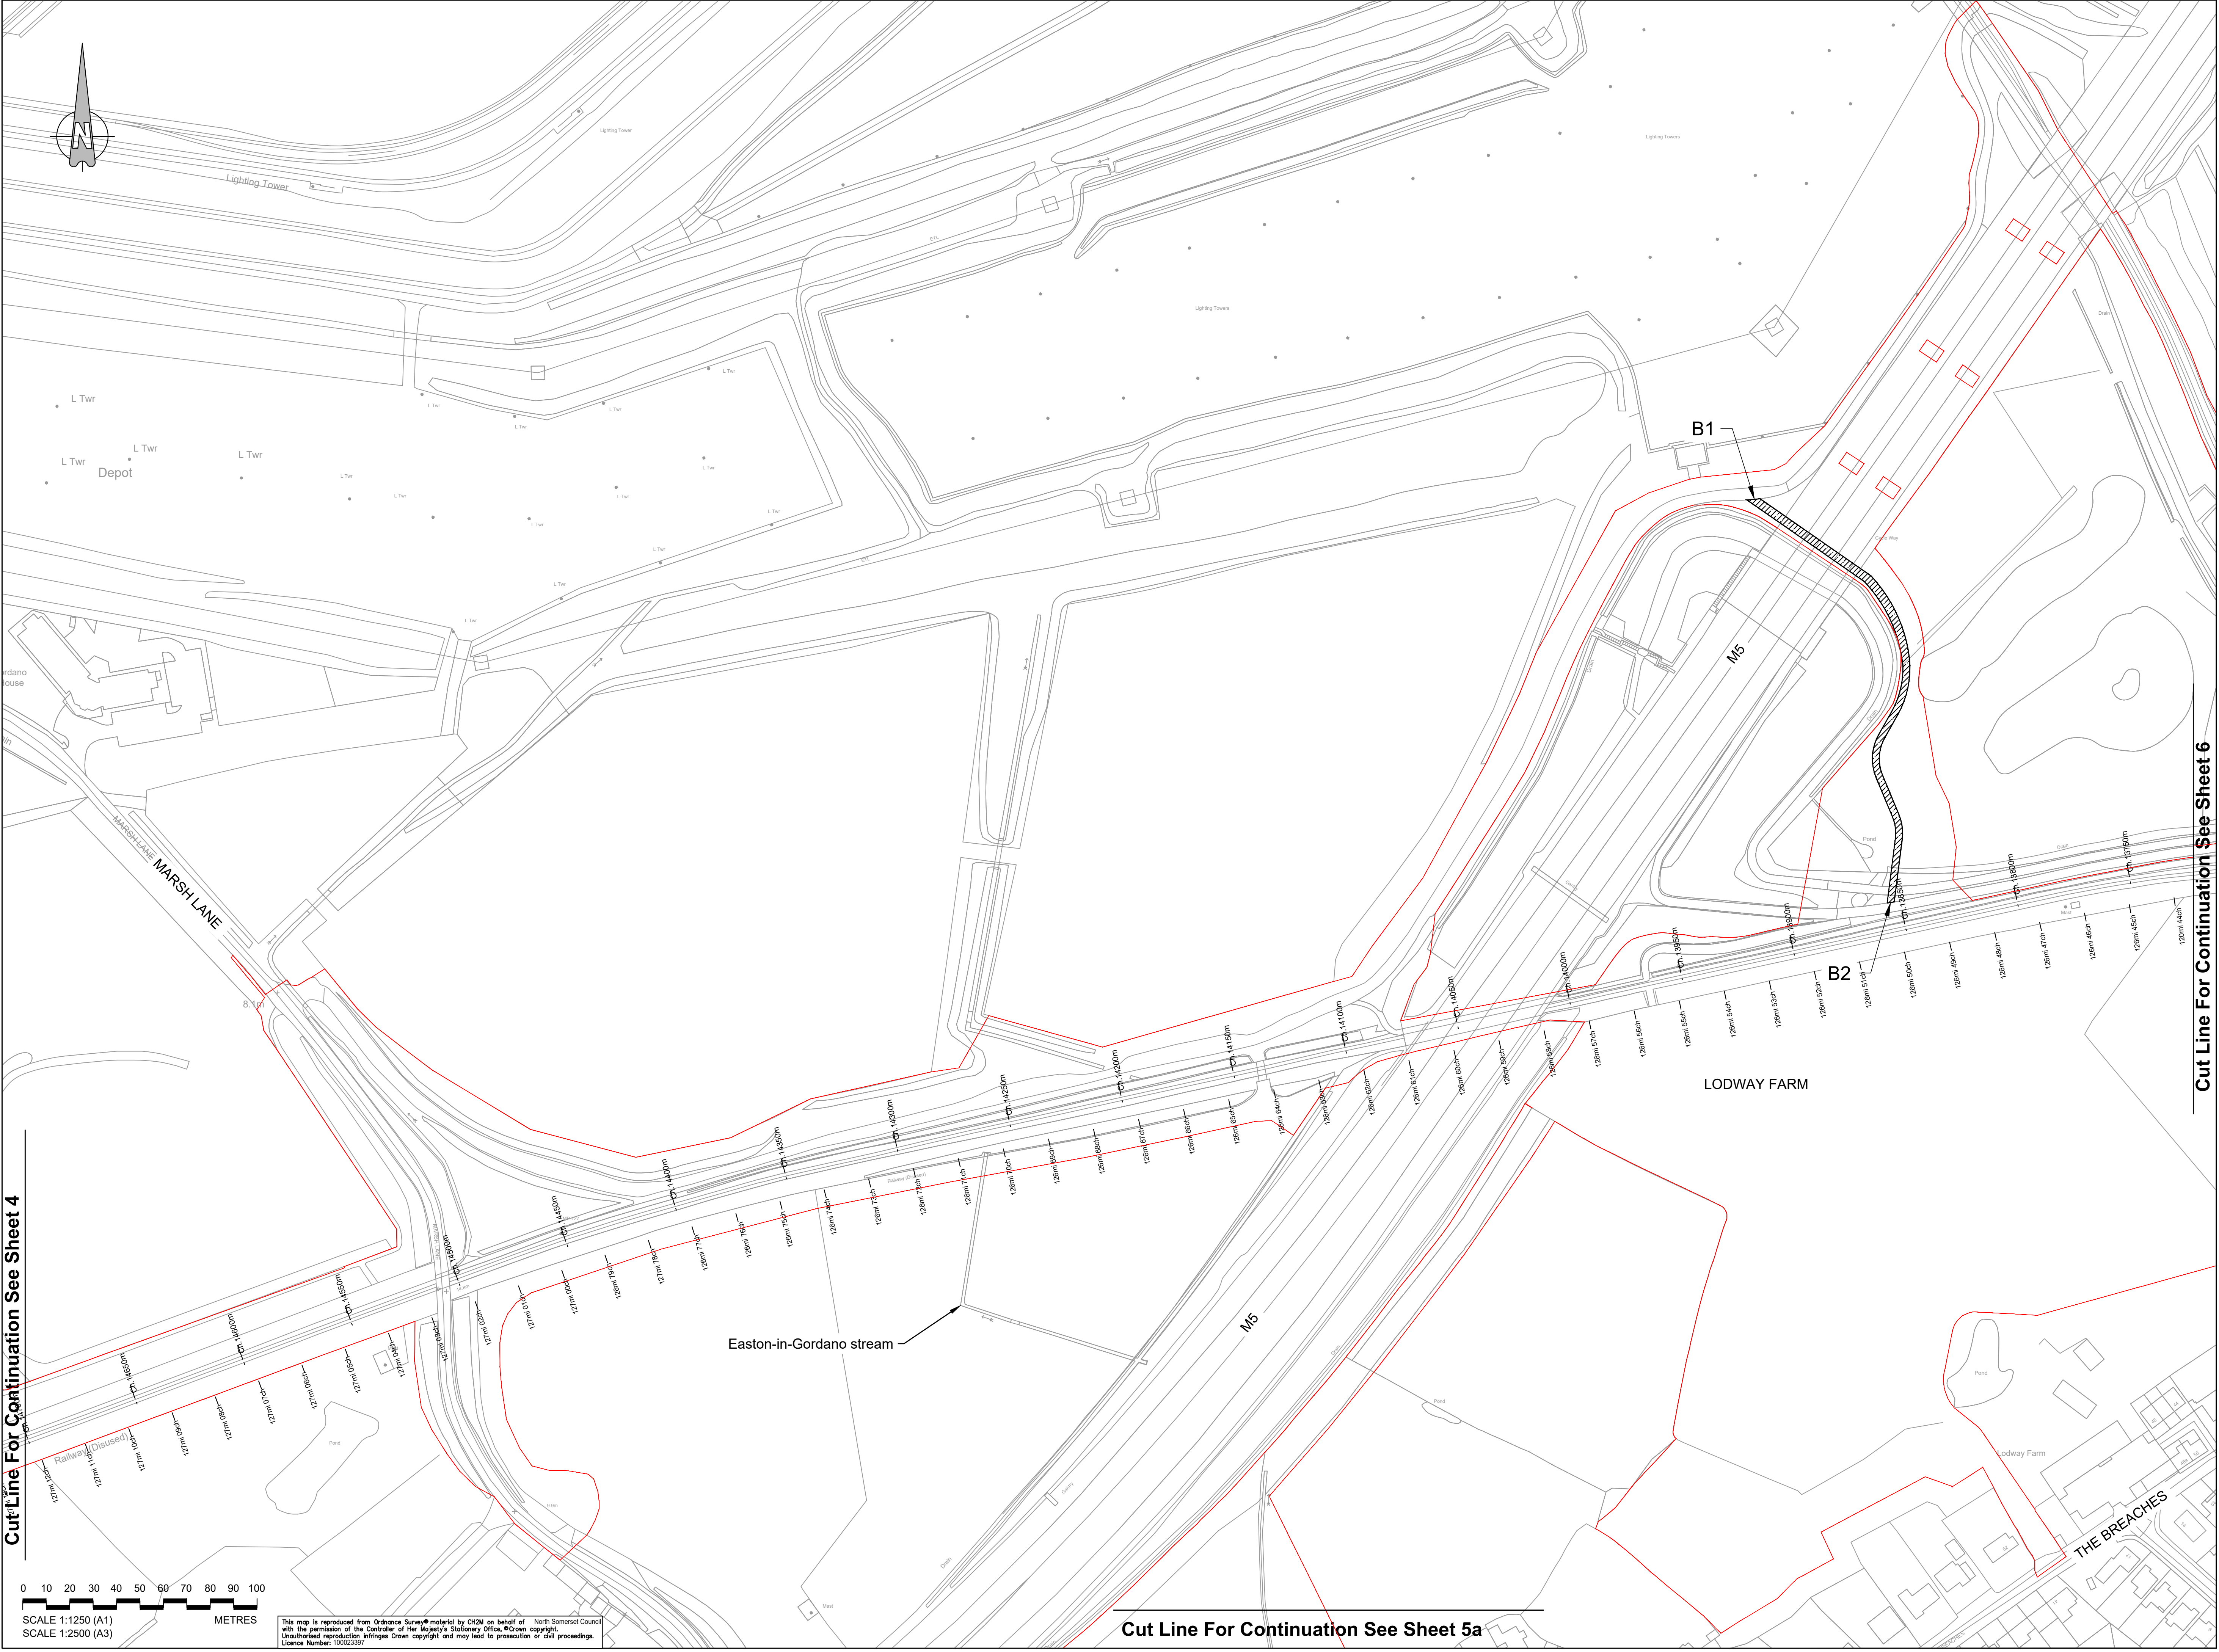

Cut Line For Continuation See Sheet 4

Cut Line For Continuation See Sheet 5a

Cut Line For Continuation See Sheet 6

Key:

- Order Limits
- New brideway

G	OHP	ADL	ADL	15/02/2021
Updated Order Limits & Pedestrian Ramp removed from Sheets 15 and 16				
F	FG	KS	ADL	11/10/2019
Ref Line Updated and CT Numbers Added				
E	OHP	KS	ADL	12/08/2019
Minor Amendments				
D	FG	KS	ADL	31/07/2019
Ref Line, New Highways and Outlines Updated				
C	FG	KS	ADL	16/04/2019
Ref Line and New Highways Updated				
B	FG	KS	ADL	14/06/2018
New Highways Updated				
A	FG	KS	ADL	28/06/2018
First Issue				
Rev	By	Chkd	Apprvd	Date
Description				

travelwest+

CH2M HILL
1 The Square Temple Quay Bristol
BS1 6DG
Tel +44 (0)117 910 2580
Fax +44 (0)117 910 2581
www.ch2m.com

ch2m.

Project
THE PORTISHEAD BRANCH LINE (METROWEST PHASE 1) ORDER

Drawing
NEW HIGHWAYS PLAN SHEET 5 M5 OVERBRIDGE

Drawn by: FG Date: 28/06/2018
Checked by: KS Date: 28/06/2018
Approved by: ADL Date: 28/06/2018


674946.BQ.42.01-515 G

Drawing Scale: 1:2500 @ A3



Cut Line For Continuation See Sheet 16

 Order Limits

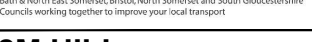			
CH2M Hillers Inc. (American, British, New Zealand and South African Companies) 11000 170th Avenue, Suite 100, Surrey, British Columbia V4N 1V7, Canada			
CH2M HILL 1 The Square Temple Quay Bristol BS1 6DG Tel +44 (0)117 910 2580 Fax +44 (0)117 910 2581 www.ch2m.com			
			
THE PORTSHEAD BRANCH LINE (METROWEST PHASE 1) ORDER			
NEW HIGHWAYS PLAN SHEET 15 ASHTON VALE			
Drawing No. Drawn by: FG Checked by: RJS Approved by: ADL	Date: 28/05/2018 Date: 28/05/2018 Date: 28/05/2018		Revision G
5749496.BQ.42.01-525 Scale: 1:2500 @ A3			

Cut Line For Continuation See Sheet 15

Key:

- Order Limits
- Diverted Footpath

ASHTON VALE INDUSTRIAL ESTATE

WINTERSTOKE ROAD

BARONS CLOSE

ALDERMAN MOORE'S ALLOTMENT

ASHTON VALE

Cut Line For Continuation See Sheet 17

G	OHP	ADL	ADL	15/02/2021
Updated Order Limits & Pedestrian Ramp removed from Sheets 15 and 16				
F	FG	KS	ADL	11/10/2019
Red Line Updated and CT Numbers Added				
E	OHP	KS	ADL	12/08/2019
Minor Amendments				
D	FG	KS	ADL	31/07/2019
Red Line, New Highways and Cullins Updated				
C	FG	KS	ADL	18/04/2019
Red Line and New Highways Updated				
B	FG	KS	ADL	14/08/2018
New Highways Updated				
A	FG	KS	ADL	28/02/2018
First Issue				
Rev	By	Chkd	Apprvd	Date
Description				

travelwest

CH2M HILL
1 The Square Temple Quay Bristol
BS1 6DG
Tel +44 (0)117 910 2580
Fax +44 (0)117 910 2581
www.ch2m.com

Project

THE PORTISHEAD BRANCH LINE (METROWEST PHASE 1) ORDER

Sheeting

NEW HIGHWAYS
PLAN
SHEET 16
ASHTON VALE

Drawn by

FG

Drawn

28/02/2018

Checked by

KS

Checked

28/02/2018

Approved by

ADL

Approved

28/02/2018

674946.BQ.42.01-526

G

Drawing Scale:

1:2500 @ A3

This map is reproduced from Ordnance Survey material by CH2M on behalf of North Somerset Council with the permission of the Controller of Her Majesty's Stationery Office, Crown copyright. Unauthorised reproduction infringes Crown copyright and may lead to prosecution or civil proceedings. Licence Number: 10002397

SCALE 1:1250 (A1)
SCALE 1:2500 (A3)
METRES